

About The instructor

Mahmoud Yasser Mahmoud


6 Years of experience

Senior Structure Engineer @ ACE pm Moharram and Bakhoum

Master of Structure from Cairo University




Contents

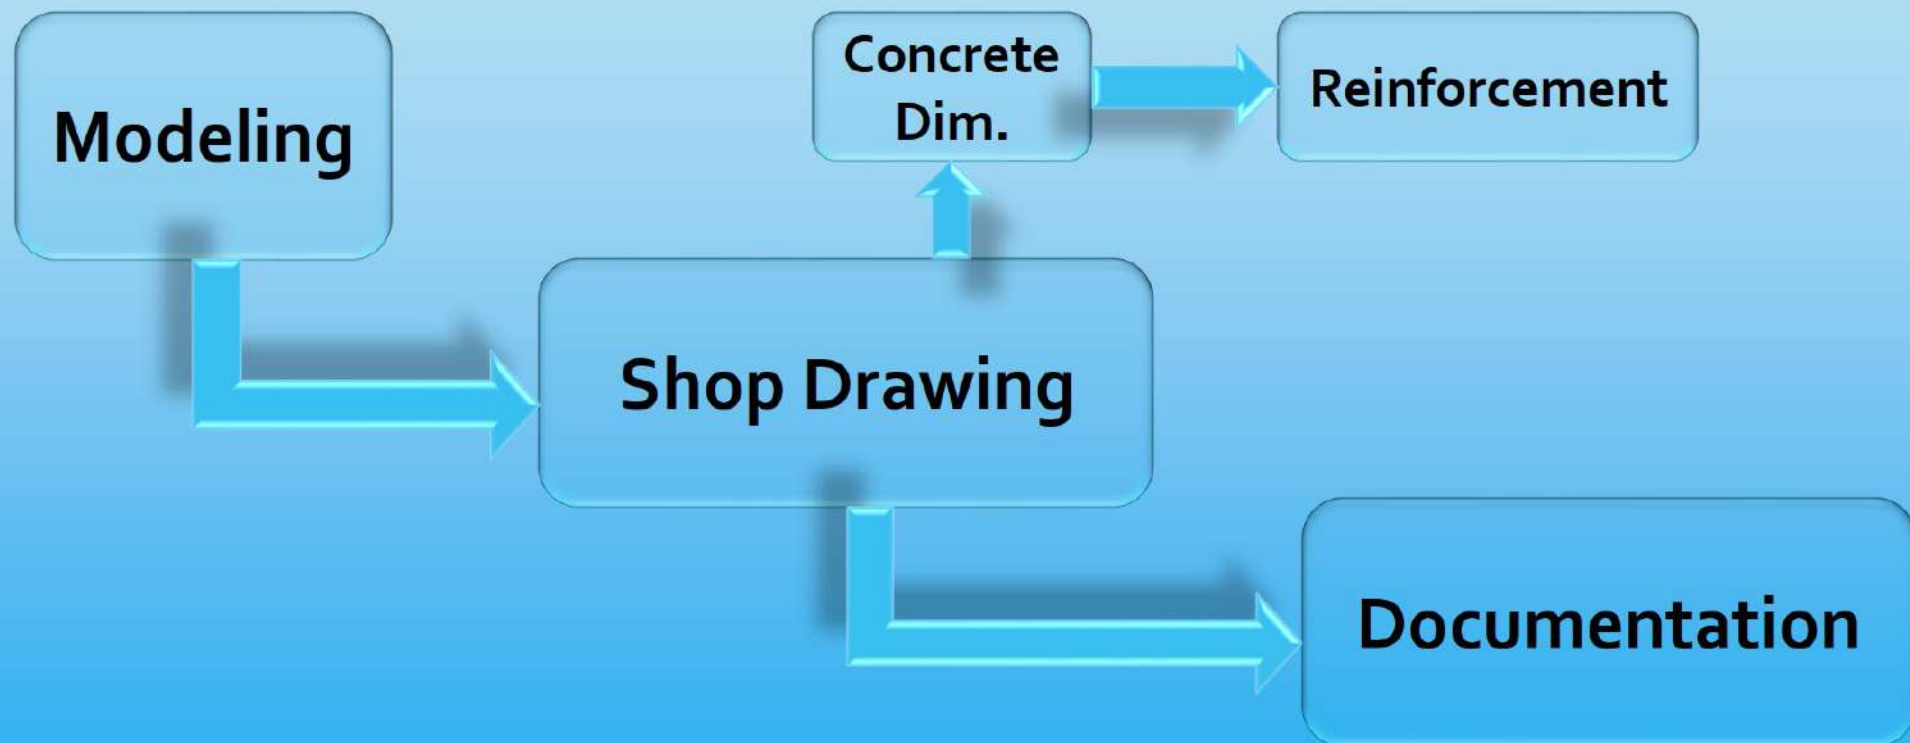

Engineering
Secrets
Courses

Be Unique

STRUCTURE SHOP DRAWING WORKSHOP USING REVIT AND SOFiStiK

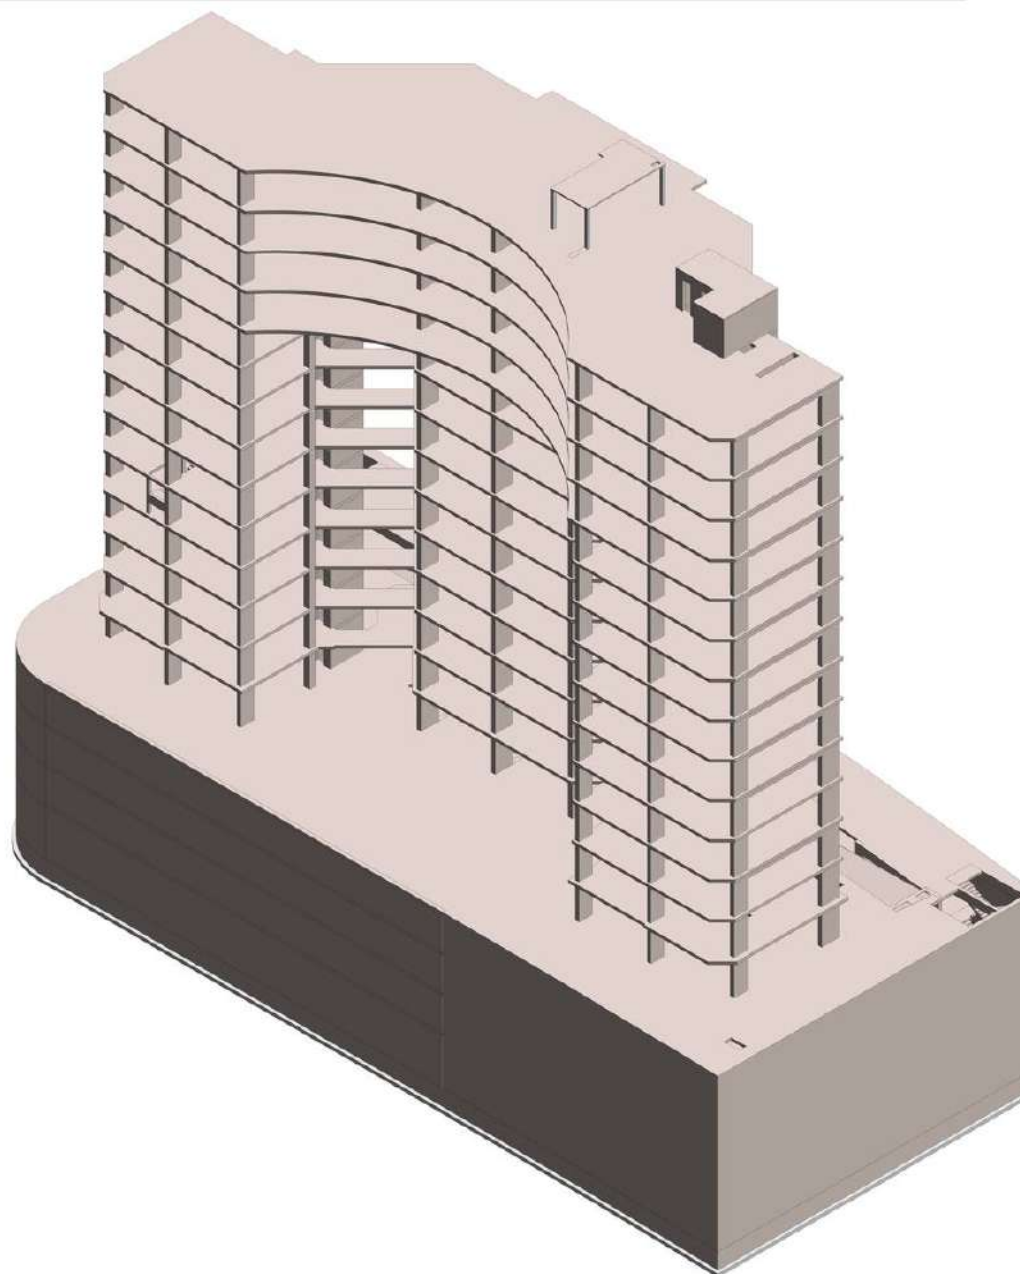

Sheet List							
Sheet Number	Sheet Name	SHEET SCALE	SHEET PACKAGE	Sheet Issue Date	Current Revision	Current Revision Date	SHEET CODE
SD-00	SHEET LIST	N.T.S	SHOP DRAWING	07/07/23			
SD-01-CD	01-BASEMENT_COLUMNS_CONC	1 : 100	SHOP DRAWING	06/26/23			
SD-02-CD	00-FOUNDATIONS_CONC	1 : 100	SHOP DRAWING	06/26/23			
SD-03-CD	04- BASE 01_CONC_DIM	1 : 100	SHOP DRAWING	06/26/23			
SD-04-CD	06- 1ST FLOOR_CONC_DIM	1 : 100	SHOP DRAWING	06/26/23			
SD-05-CD	BEAMS SECTIONS	1 : 25	SHOP DRAWING	06/28/23			
SD-06-CD	RETAINING WALL & SHEAR WALL (W1) SECTIONS & CORE 1 PLAN	1 : 25	SHOP DRAWING	06/28/23			
SD-07-CD	SHEAR WALL (W5) ELEVATIONS	1 : 25	SHOP DRAWING	06/28/23			
SD-08-CD	SHEAR WALL (W5) SECTIONS	1 : 25	SHOP DRAWING	06/28/23			
SD-09-CD	COLUMN (C1) ELEVATION	1 : 25	SHOP DRAWING	06/28/23			
SD-10-CD	C1 & C2 SECTIONS	1 : 25	SHOP DRAWING	07/02/23			
SD-11-RFT	FOUNDATIONS_BOTTOM_X-DIRECTION	1 : 100	SHOP DRAWING	07/02/23			
SD-12-RFT	FOUNDATIONS_ADDITIONAL REINF.	1 : 100	SHOP DRAWING	07/02/23			
SD-13-RFT	06- 1ST FLOOR_BOTTOM_X_RFT - PART 01	1 : 50	SHOP DRAWING	07/04/23			
SD-14-RFT	06- 1ST FLOOR_BOTTOM_X_RFT - PART 02	1 : 50	SHOP DRAWING	07/04/23			
SD-15-RFT	COLUMN C1 REINFORCEMENT DETAILS	1 : 25	SHOP DRAWING	07/04/23			
SD-16-RFT	RETAINING WALL (RW'1) & SHEAR WALL (W1) RFT DETAILS	1 : 25	SHOP DRAWING	07/04/23			
SD-17-RFT	RFT FOR BEAM @ 98C-E & CORE RFT	1 : 25	SHOP DRAWING	07/04/23			
SD-18-RFT	STAIRS AND RAMPS RFT SECTIONS	As indicated	SHOP DRAWING	07/04/23			
SD-19-BBS	RAFT BBS (1/5)	N.T.S	SHOP DRAWING	07/06/23			
SD-20-BBS	RAFT BBS (2/5)	N.T.S	SHOP DRAWING	07/06/23			
SD-21-BBS	RAFT BBS (3/5)	N.T.S	SHOP DRAWING	07/07/23			
SD-22-BBS	RAFT BBS (4/5)	N.T.S	SHOP DRAWING	07/07/23			
SD-23-BBS	RAFT BBS (5/5)	N.T.S	SHOP DRAWING	07/07/23			
SD-24-BBS	BBS (1/2)	N.T.S	SHOP DRAWING	07/07/23			
SD-25-BBS	BBS (2/2)	N.T.S	SHOP DRAWING	07/07/23			



Mahmoud Yasser



LAST REVISION	SHEET CODE
07/07/23	

[illegible]

Engineering Secrets
Academy - Be Unique

TOWER PROJECT

SHEET LIST

Project number	01
Date	02/07/2023
Drawn by	Author
Checked by	Checker

SD-00

Scale

[illegible]

Engineering Secrets
Academy - Be Unique

TOWER PROJECT

01-BASEMENT_COLUMNS_CONC

Project number	01
----------------	----


Date	02/07/2023
------	------------

Drawn by	Author
----------	--------

Checked by	Checker
------------	---------

SD-01-CD


Scale 1 : 100

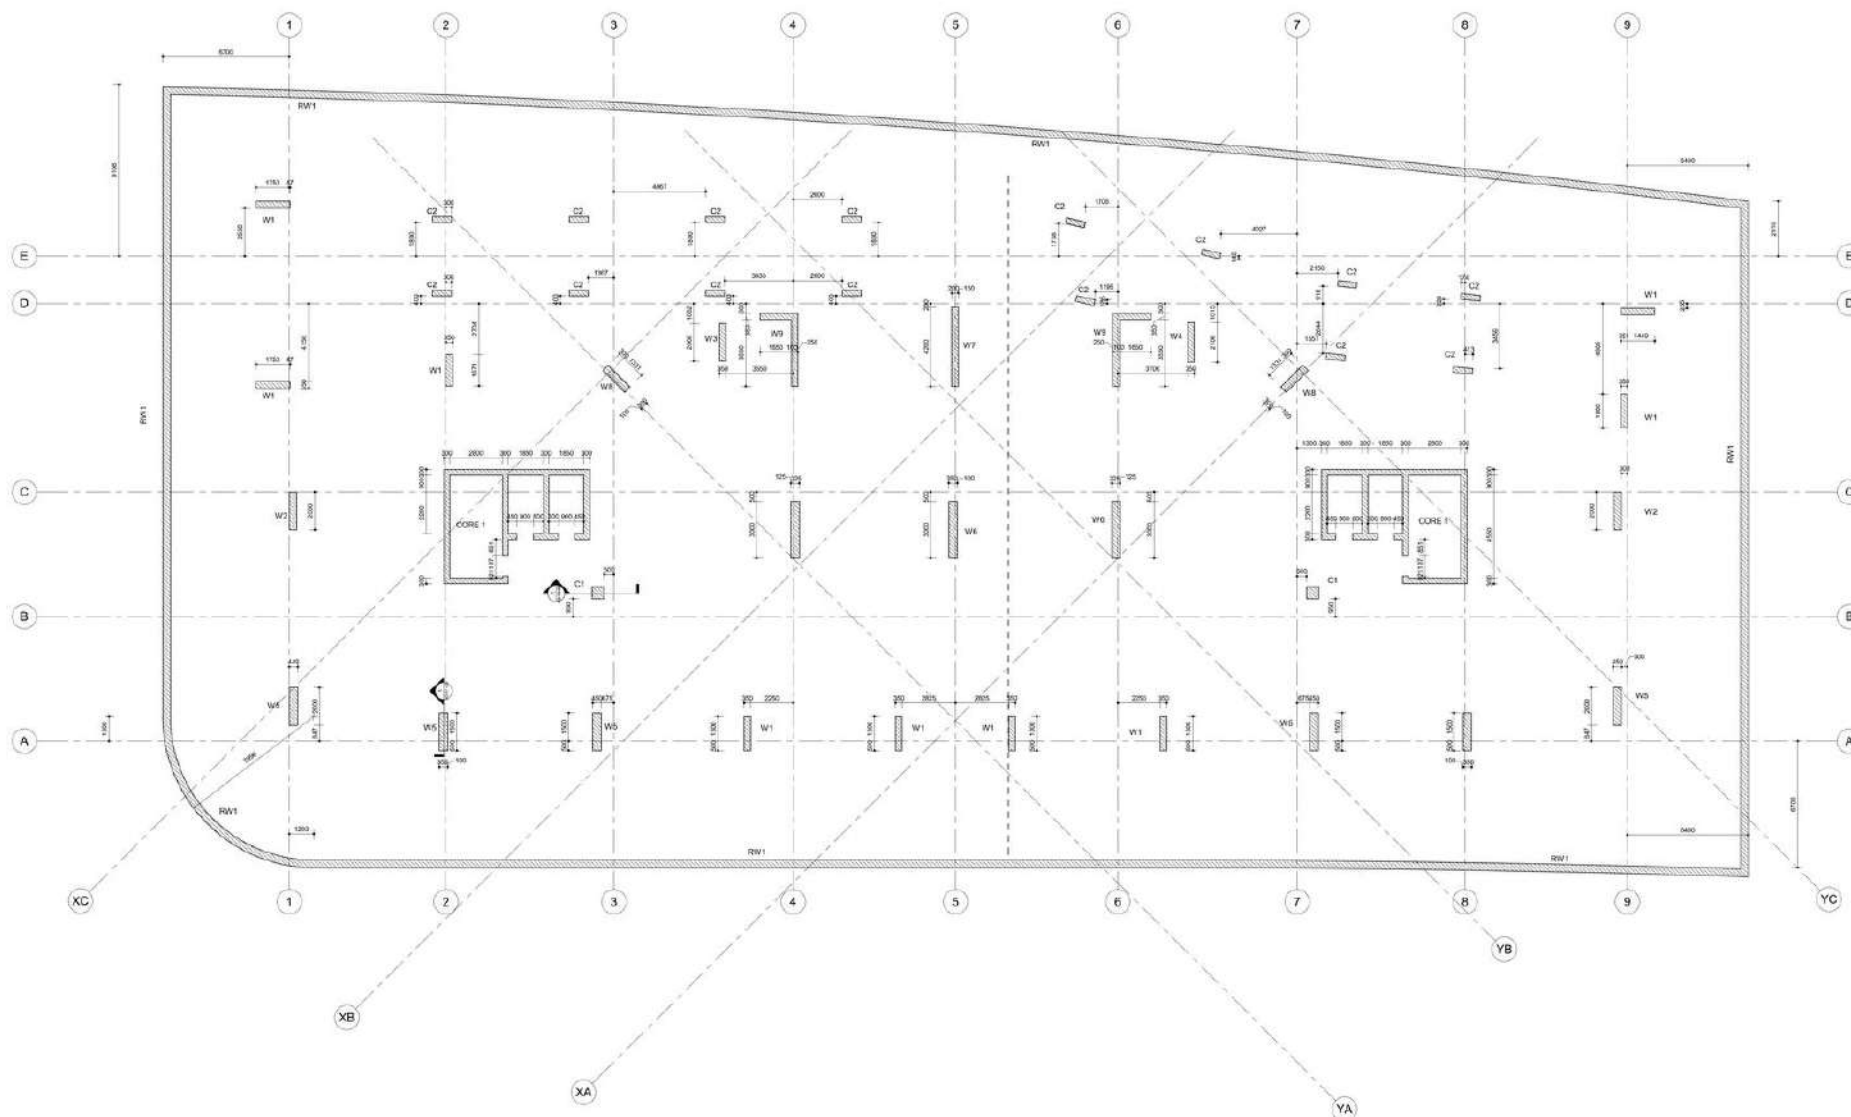


1 01-BASEMENT COLMNS CONC
1 : 100

[illegible]

Scale 1 : 100

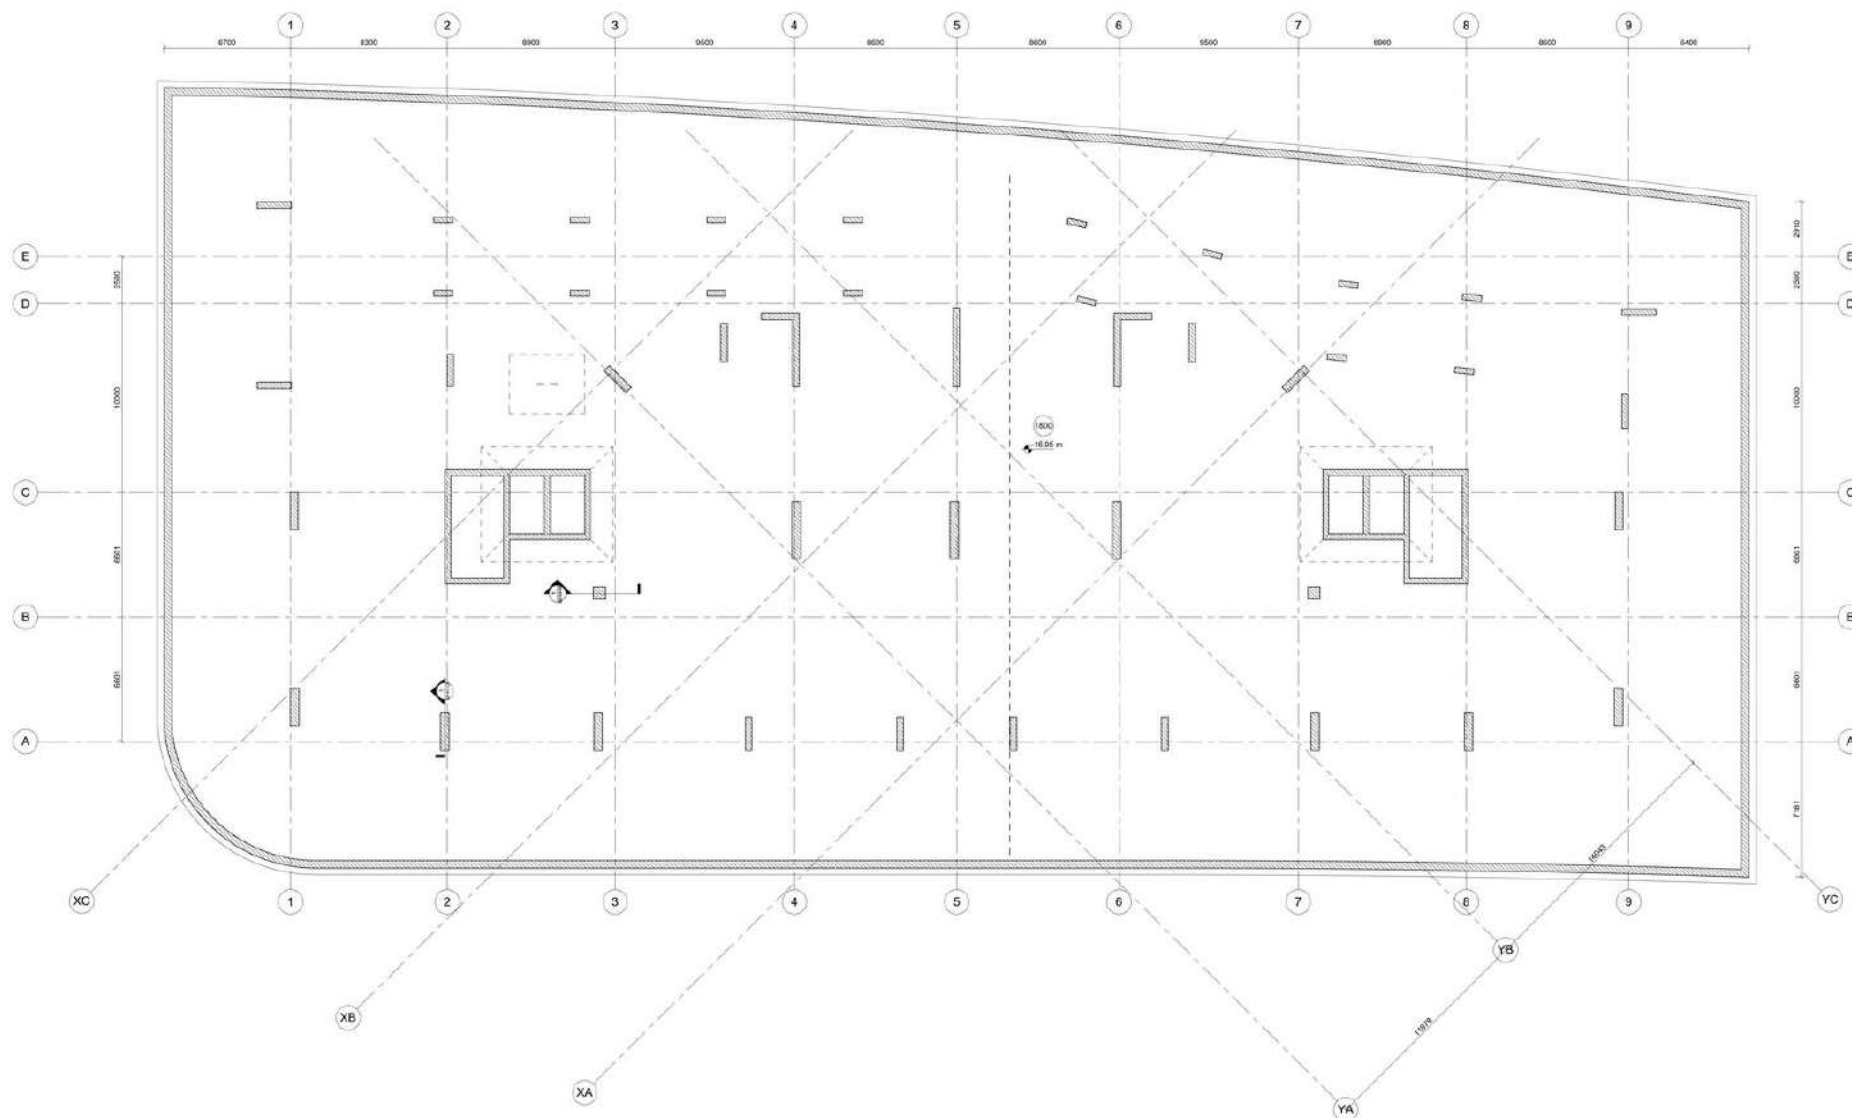

1 00-FOUNDATIONS CONC
1 : 100

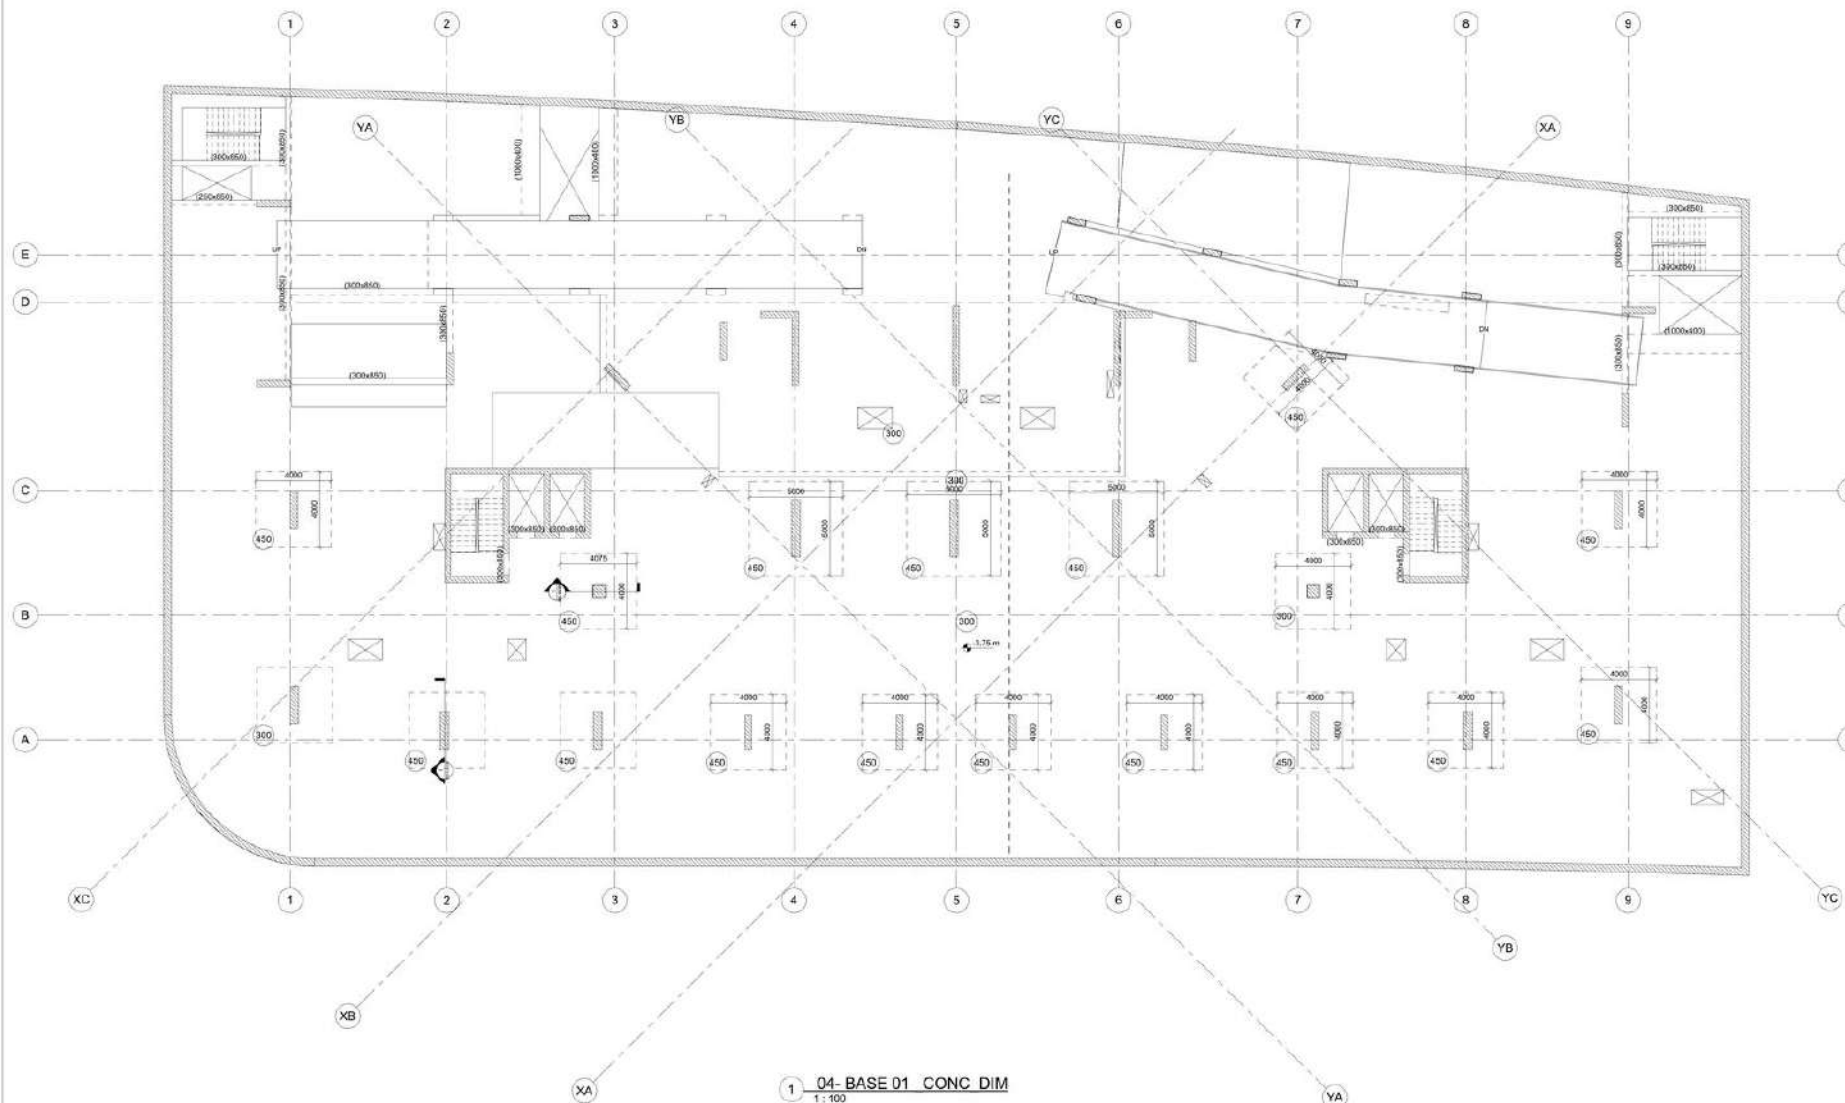

[illegible]

Engineering Secrets
Academy - Be Unique

TOWER PROJECT

06- 1ST FLOOR
CONC_DIM

Project number	01
----------------	----


Date	02/07/2023
------	------------











Drawn by	Author
----------	--------

Checked by	Checker
------------	---------










SD-04-CD

Scale 1 : 100

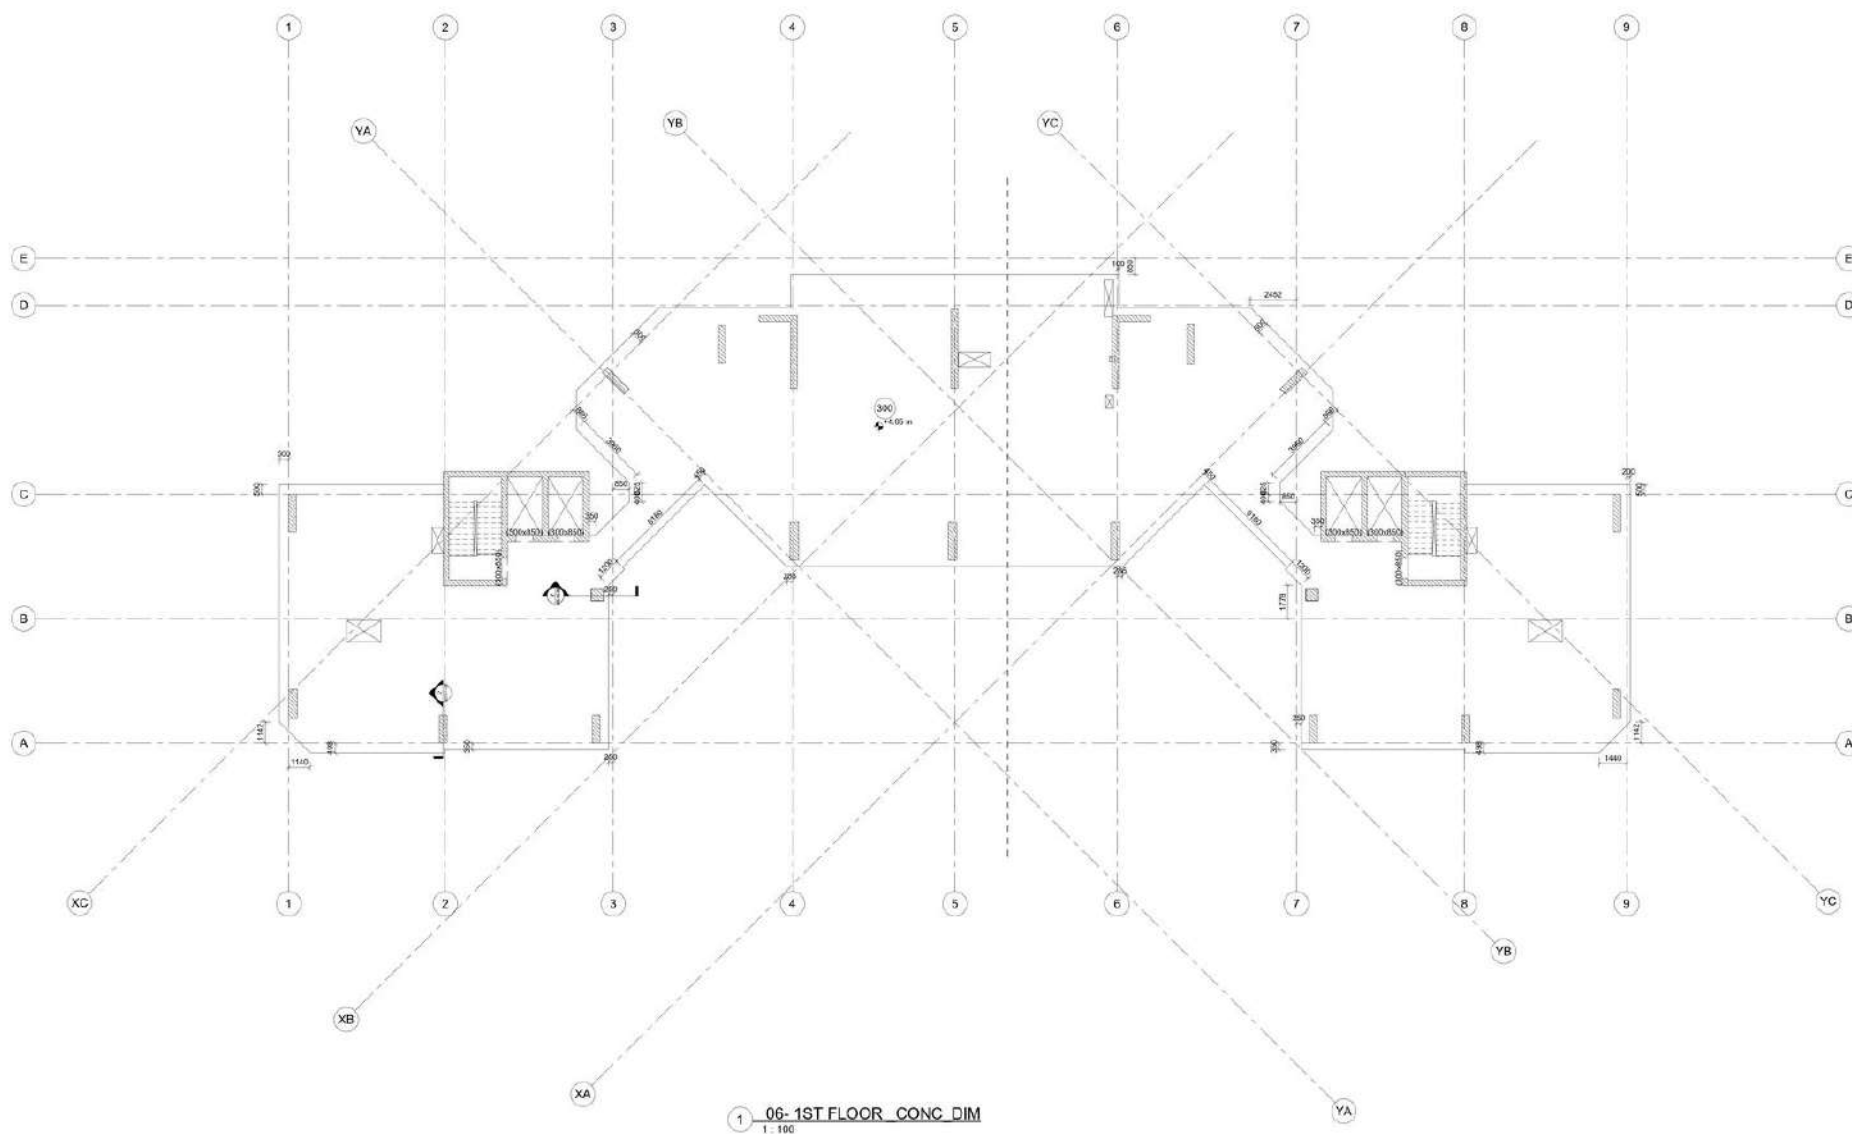

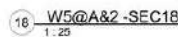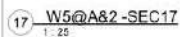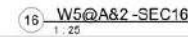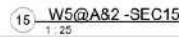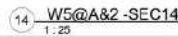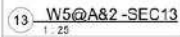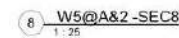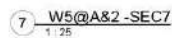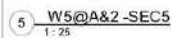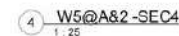

Scale 1 : 25

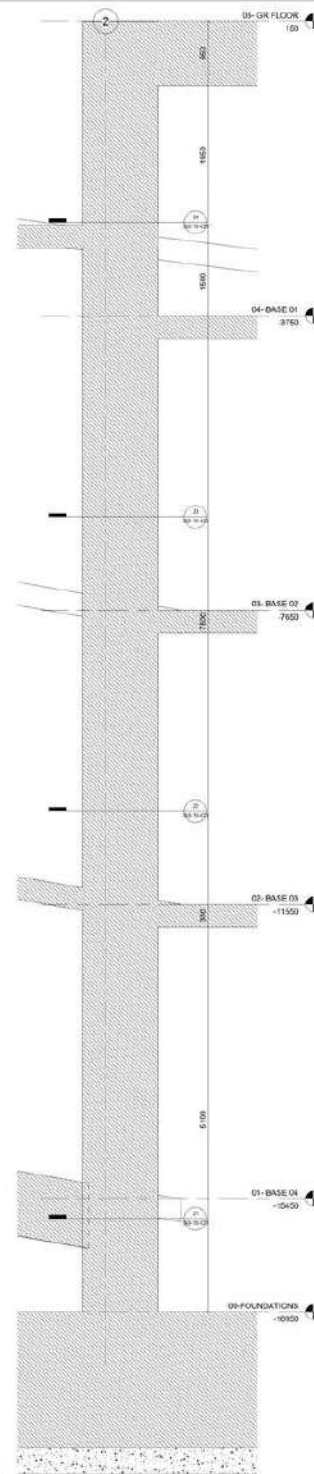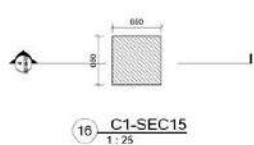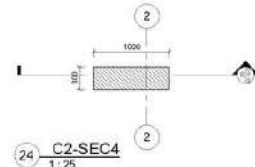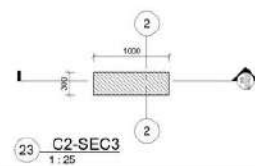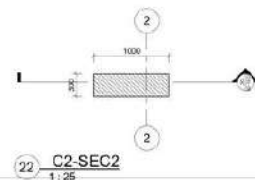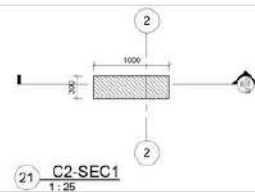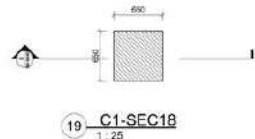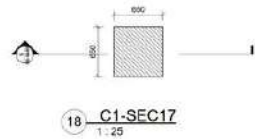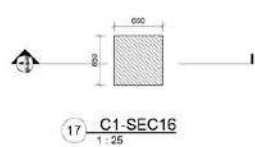

1:25

[illegible]

Engineering Secrets
Academy - Be Unique

TOWER PROJECT

FOUNDATIONS
BOTTOM X-DIRECTION

Project number	01
----------------	----


Date	02/07/2023
------	------------

Drawn by	Author
----------	--------

Checked by	Checker
------------	---------

SD-11-RFT

Scale	1 : 100
-------	---------

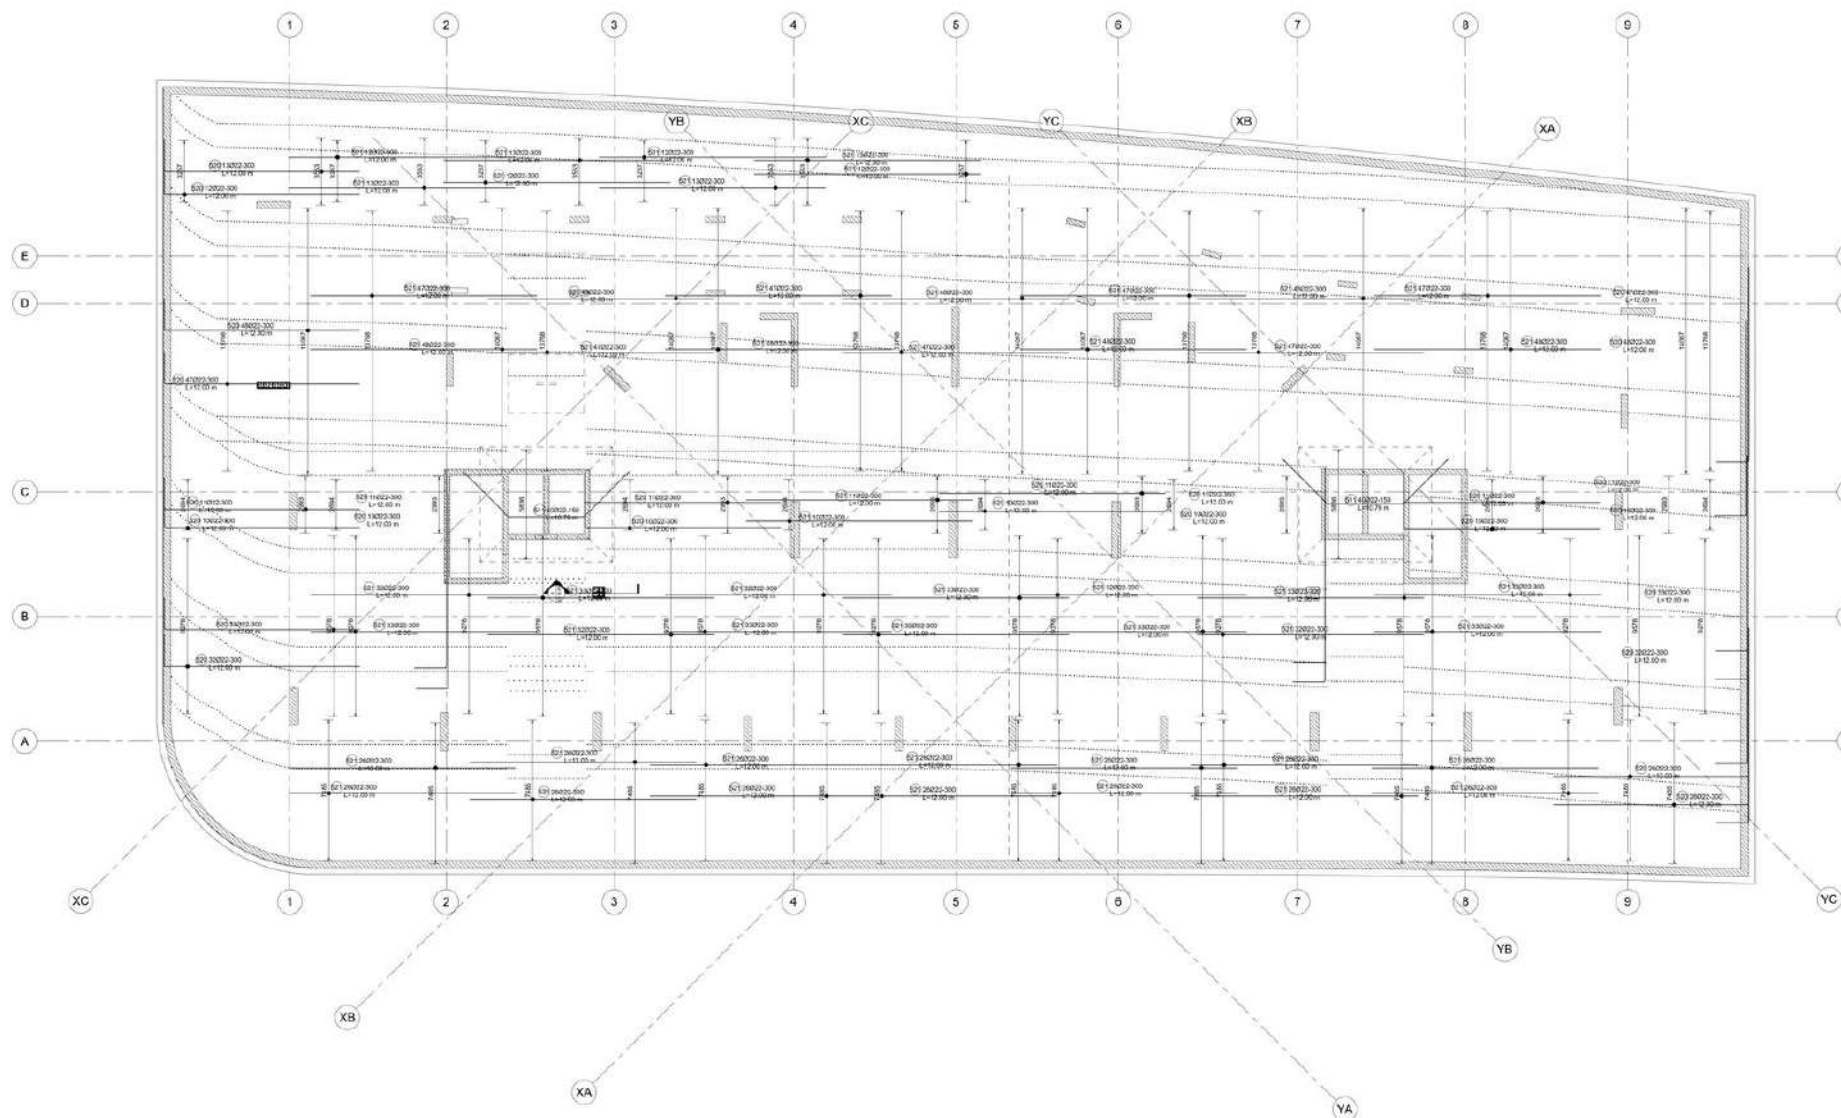

1 00-FOUNDATIONS BOTT X-DIR
1 : 100

INSTRUCTOR



CLIENT



NOTES

LAST REVISION	SHEET CODE
07/02/23	

No.	Description	Date

Engineering Secrets Academy - Be Unique


TOWER PROJECT

FOUNDATIONS
_ADDITIONAL REINF.


Project number	01
Date	02/07/2023
Drawn by	Author
Checked by	Checker

SD-12-RFT

Scale 1 : 100

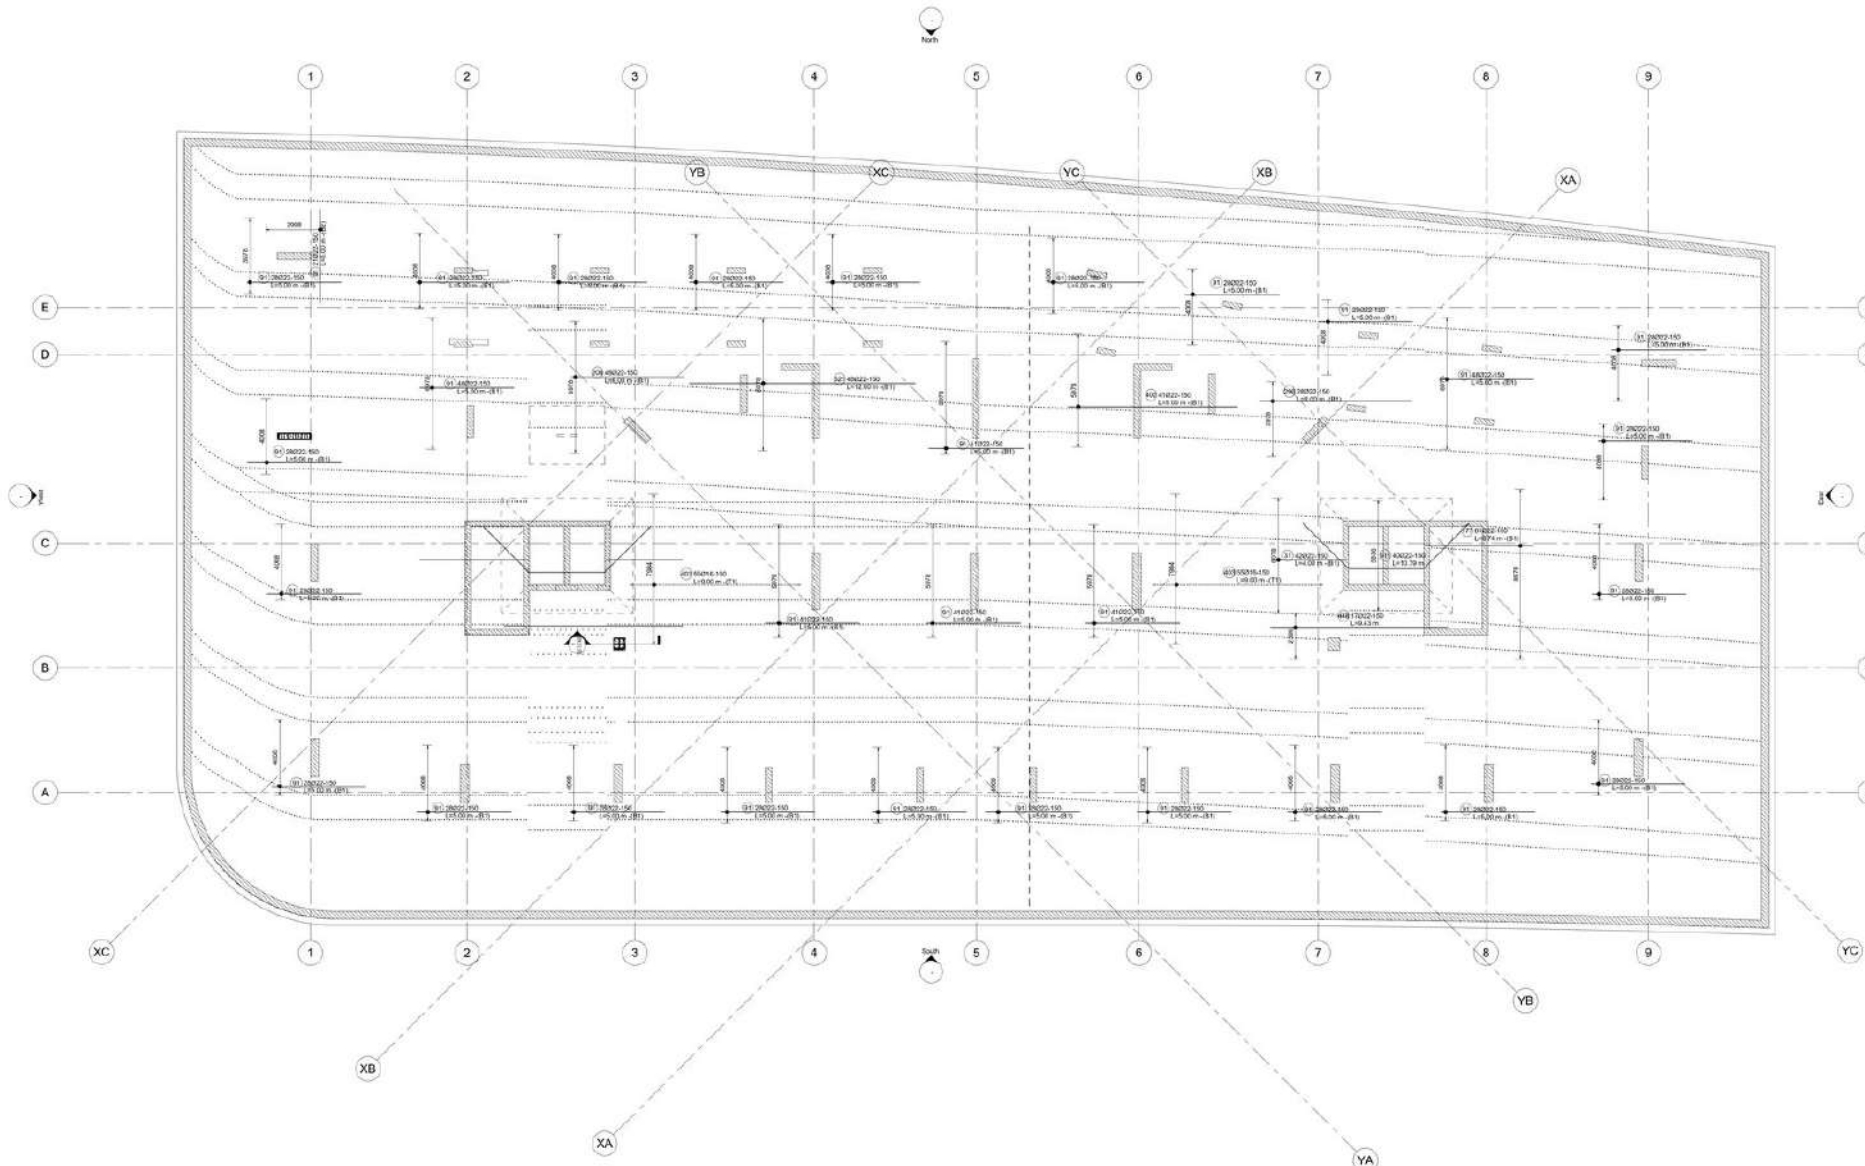

1 00-FOUNDATIONS_ADD
1 : 100

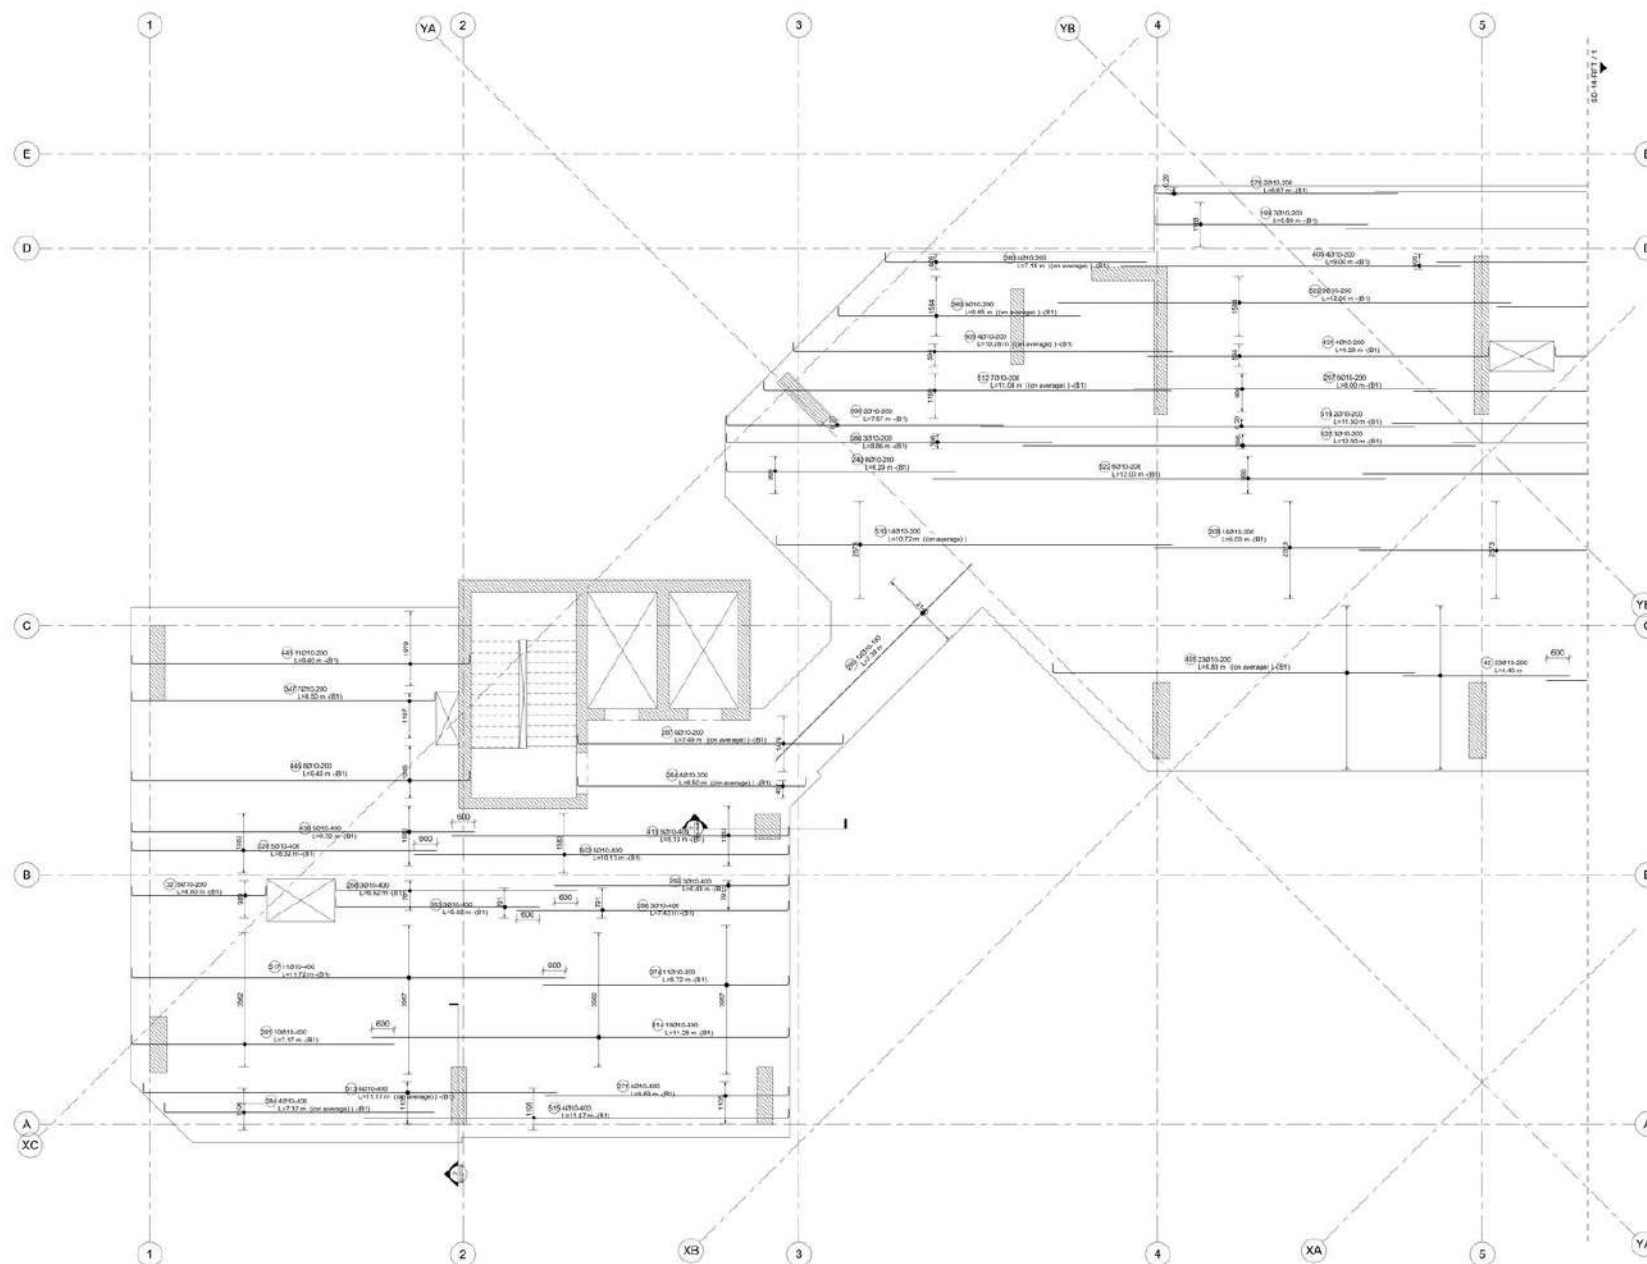

[illegible]

Engineering Secrets
Academy - Be Unique

TOWER PROJECT

06- 1ST FLOOR
_BOTTOM_X_RFT - PART
02

Project number	01
----------------	----


Date	02/07/2023
------	------------

Drawn by	Author
----------	--------

Checked by	Checker
------------	---------

SD-14-RFT

Scale 1 : 50

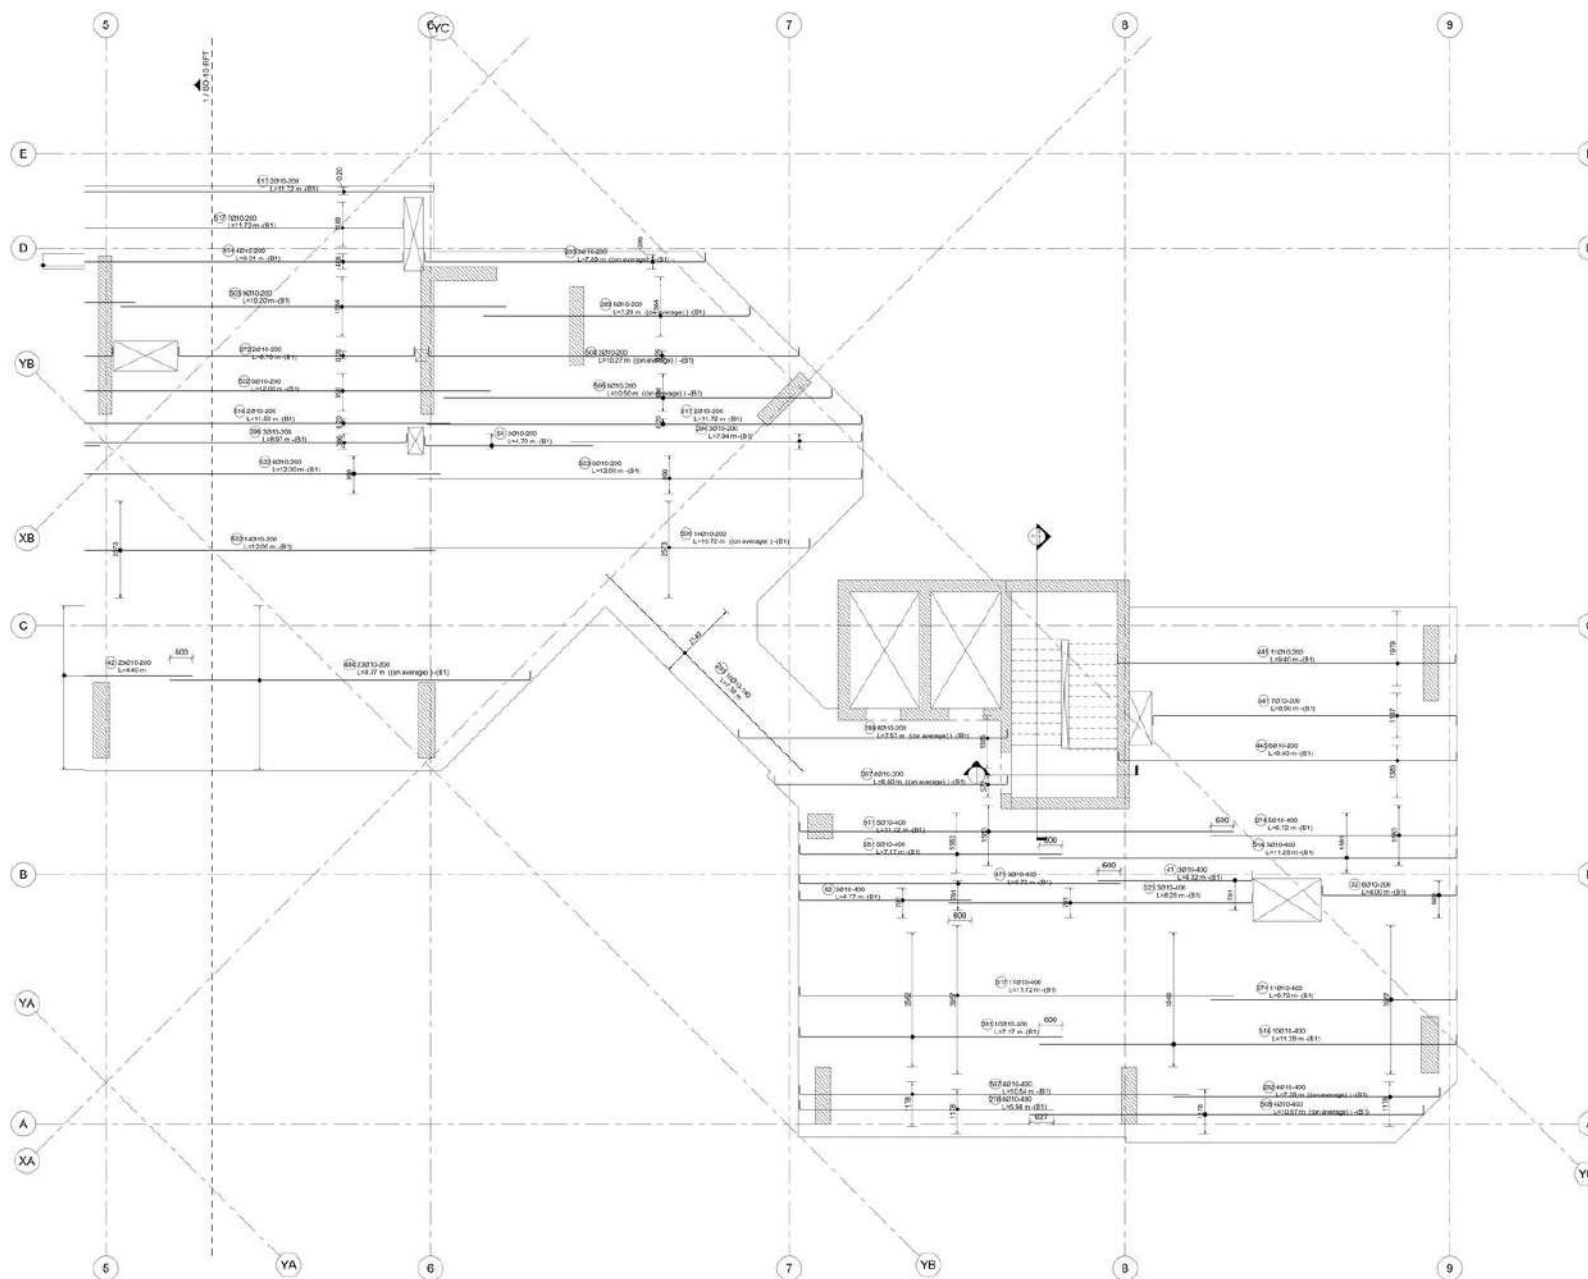




Scale	1 : 25
-------	--------

[illegible]STAIRS AND RAMPS RFT
SECTIONS

Scale	As indicated
-------	--------------

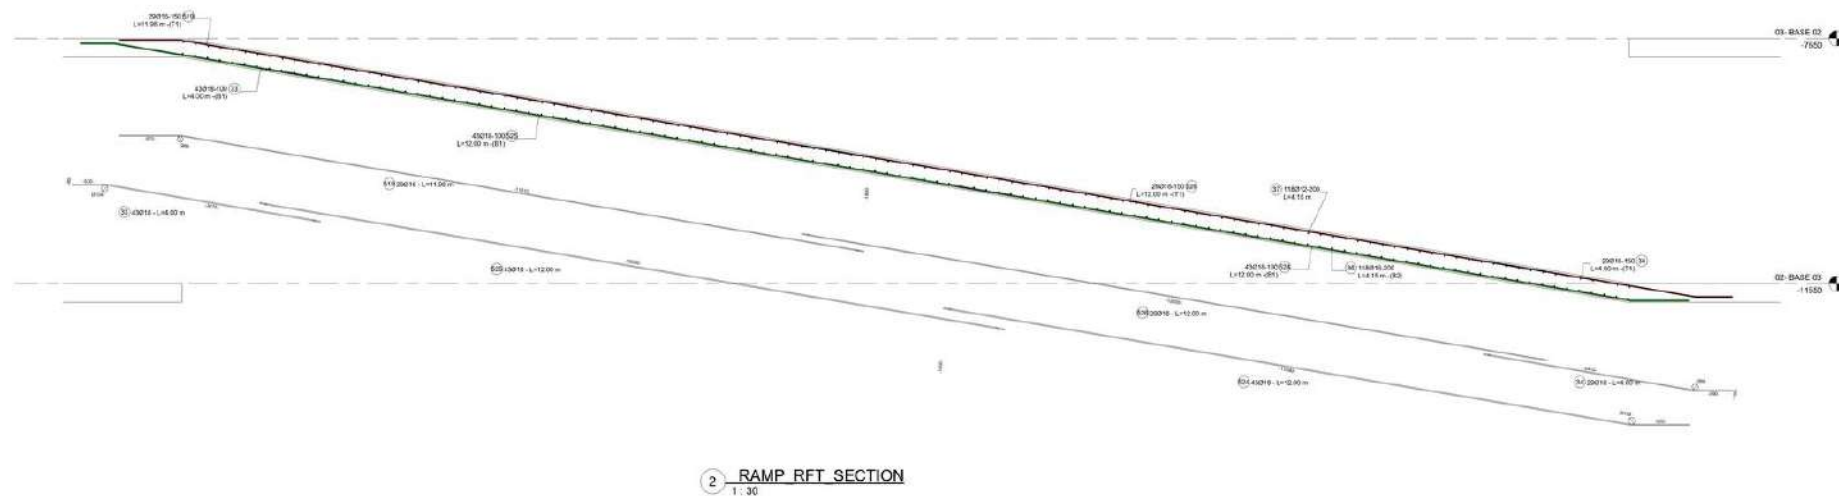

2 RAMP RFT SECTION
1:30

RAFT BAR Bending Schedule												
Bar Mark	Ø Bar Diameter	Length of each bar (m)	Total No.	Total Length (m)	Ø Bend Diameter (mm)	Shape Code	Hook Type	Image	Segments	Hook Lengths	Rev	
128	22 mm	5.31	3	15.93	132	00	S.Standard - 90 deg. E.Standard - 90 deg.		A= 1910 mm	S=1750 mm E=1750 mm		
129	22 mm	5.32	3	15.96	132	00	S.Standard - 90 deg. E.Standard - 90 deg.		A= 1910 mm	S=1750 mm E=1750 mm		
130	22 mm	6.33	3	18.99	132	00	S.Standard - 90 deg. E.Standard - 90 deg.		A= 1940 mm	S=1750 mm E=1750 mm		
131	22 mm	5.34	2	10.68	132	00	S.Standard - 90 deg. E.Standard - 90 deg.		A= 1900 mm	S=1750 mm E=1750 mm		
132	22 mm	5.35	3	16.05	132	00	S.Standard - 90 deg. E.Standard - 90 deg.		A= 1960 mm	S=1750 mm E=1750 mm		
133	22 mm	6.38	4	25.44	132	00	S.Standard - 90 deg. E.Standard - 90 deg.		A= 1970 mm	S=1750 mm E=1750 mm		
134	22 mm	5.37	3	16.11	132	00	S.Standard - 90 deg. E.Standard - 90 deg.		A= 1960 mm	S=1750 mm E=1750 mm		
135	22 mm	5.38	2	10.76	132	00	S.Standard - 90 deg. E.Standard - 90 deg.		A= 1960 mm	S=1750 mm E=1750 mm		
136	22 mm	5.39	3	16.17	132	00	S.Standard - 90 deg. E.Standard - 90 deg.		A= 2060 mm	S=1750 mm E=1750 mm		
137	22 mm	5.40	2	10.80	132	00	S.Standard - 90 deg. E.Standard - 90 deg.		A= 2010 mm	S=1750 mm E=1750 mm		
138	22 mm	5.41	3	16.23	132	00	S.Standard - 90 deg. E.Standard - 90 deg.		A= 2020 mm	S=1750 mm E=1750 mm		
139	22 mm	5.42	2	10.84	132	00	S.Standard - 90 deg. E.Standard - 90 deg.		A= 2030 mm	S=1750 mm E=1750 mm		
140	22 mm	5.43	6	32.58	132	00	S.Standard - 90 deg. E.Standard - 90 deg.		A= 2040 mm	S=1750 mm E=1750 mm		
141	22 mm	5.44	3	16.32	132	00	S.Standard - 90 deg. E.Standard - 90 deg.		A= 2050 mm	S=1750 mm E=1750 mm		
142	22 mm	5.45	5	27.25	132	00	S.Standard - 90 deg. E.Standard - 90 deg.		A= 2060 mm	S=1750 mm E=1750 mm		
143	22 mm	5.46	5	27.30	132	00	S.Standard - 90 deg. E.Standard - 90 deg.		A= 2070 mm	S=1750 mm E=1750 mm		
144	22 mm	6.47	3	19.41	132	00	S.Standard - 90 deg. E.Standard - 90 deg.		A= 2080 mm	S=1750 mm E=1750 mm		
145	22 mm	5.47	1	5.47	132	00	S.Standard - 90 deg. E.Standard - 90 deg.		A= 2090 mm	S=1750 mm E=1750 mm		
146	22 mm	5.48	3	16.44	132	00	S.Standard - 90 deg. E.Standard - 90 deg.		A= 2090 mm	S=1750 mm E=1750 mm		
147	22 mm	6.49	5	27.45	132	00	S.Standard - 90 deg. E.Standard - 90 deg.		A= 2100 mm	S=1750 mm E=1750 mm		
148	22 mm	5.50	4	22.00	132	00	S.Standard - 90 deg. E.Standard - 90 deg.		A= 2110 mm	S=1750 mm E=1750 mm		
149	22 mm	5.51	2	11.02	132	00	S.Standard - 90 deg. E.Standard - 90 deg.		A= 2120 mm	S=1750 mm E=1750 mm		
151	22 mm	5.52	3	16.56	132	00	S.Standard - 90 deg. E.Standard - 90 deg.		A= 2130 mm	S=1750 mm E=1750 mm		
152	22 mm	5.53	2	11.06	132	00	S.Standard - 90 deg. E.Standard - 90 deg.		A= 2140 mm	S=1750 mm E=1750 mm		
153	22 mm	5.54	4	22.16	132	00	S.Standard - 90 deg. E.Standard - 90 deg.		A= 2150 mm	S=1750 mm E=1750 mm		
154	22 mm	5.55	3	16.65	132	00	S.Standard - 90 deg. E.Standard - 90 deg.		A= 2160 mm	S=1750 mm E=1750 mm		
155	22 mm	5.56	2	11.12	132	00	S.Standard - 90 deg. E.Standard - 90 deg.		A= 2170 mm	S=1750 mm E=1750 mm		
156	22 mm	5.57	2	11.14	132	00	S.Standard - 90 deg. E.Standard - 90 deg.		A= 2180 mm	S=1750 mm E=1750 mm		
157	22 mm	5.58	4	22.32	132	00	S.Standard - 90 deg. E.Standard - 90 deg.		A= 2190 mm	S=1750 mm E=1750 mm		
158	22 mm	5.59	3	16.77	132	00	S.Standard - 90 deg. E.Standard - 90 deg.		A= 2200 mm	S=1750 mm E=1750 mm		
159	22 mm	6.60	2	11.20	132	00	S.Standard - 90 deg. E.Standard - 90 deg.		A= 2210 mm	S=1750 mm E=1750 mm		
161	22 mm	6.61	4	22.44	132	00	S.Standard - 90 deg. E.Standard - 90 deg.		A= 2220 mm	S=1750 mm E=1750 mm		
162	22 mm	5.62	2	11.24	132	00	S.Standard - 90 deg. E.Standard - 90 deg.		A= 2230 mm	S=1750 mm E=1750 mm		
164	22 mm	5.63	2	11.26	132	00	S.Standard - 90 deg. E.Standard - 90 deg.		A= 2240 mm	S=1750 mm E=1750 mm		
165	22 mm	5.64	1	5.64	132	00	S.Standard - 90 deg. E.Standard - 90 deg.		A= 2250 mm	S=1750 mm E=1750 mm		
166	22 mm	5.65	1	5.65	132	00	S.Standard - 90 deg. E.Standard - 90 deg.		A= 2260 mm	S=1750 mm E=1750 mm		
167	22 mm	5.66	1	5.66	132	00	S.Standard - 90 deg. E.Standard - 90 deg.		A= 2270 mm	S=1750 mm E=1750 mm		
168	22 mm	5.67	2	11.34	132	00	S.Standard - 90 deg. E.Standard - 90 deg.		A= 2280 mm	S=1750 mm E=1750 mm		
170	22 mm	5.68	1	5.68	132	00	S.Standard - 90 deg. E.Standard - 90 deg.		A= 2290 mm	S=1750 mm E=1750 mm		
171	22 mm	5.69	5	28.45	132	00	S.Standard - 90 deg. E.Standard - 90 deg.		A= 2300 mm	S=1750 mm E=1750 mm		
172	22 mm	5.70	3	17.10	132	00	S.Standard - 90 deg. E.Standard - 90 deg.		A= 2310 mm	S=1750 mm E=1750 mm		
173	22 mm	5.71	3	17.13	132	00	S.Standard - 90 deg. E.Standard - 90 deg.		A= 2320 mm	S=1750 mm E=1750 mm		

RAFT BAR Bending Schedule												
Bar Mark	Ø Bar Diameter	Length of each bar (m)	Total No.	Total Length (m)	Ø Bend Diameter (mm)	Shape Code	Hook Type	Image	Segments	Hook Lengths	Rev	
174	22 mm	5.72	2	11.44	132	00	S.Standard - 90 deg. E.Standard - 90 deg.		A= 2330 mm	S=1750 mm E=1750 mm		
175	22 mm	5.73	1	5.73	132	00	S.Standard - 90 deg. E.Standard - 90 deg.		A= 2350 mm	S=1750 mm E=1750 mm		
176	22 mm	5.73	3	17.10	132	00	S.Standard - 90 deg. E.Standard - 90 deg.		A= 2340 mm	S=1750 mm E=1750 mm		
177	22 mm	5.74	122	700.28	132	00	S.None, E.None.		A= 5740 mm			
178	22 mm	5.74	2	11.48	132	00	S.Standard - 90 deg. E.Standard - 90 deg.		A= 2350 mm	S=1750 mm E=1750 mm		
179	22 mm	5.76	3	17.28	132	00	S.Standard - 90 deg. E.Standard - 90 deg.		A= 2360 mm	S=1750 mm E=1750 mm		
180	22 mm	5.76	3	17.28	132	00	S.Standard - 90 deg. E.Standard - 90 deg.		A= 2370 mm	S=1750 mm E=1750 mm		
181	22 mm	5.77	4	23.08	132	00	S.Standard - 90 deg. E.Standard - 90 deg.		A= 2380 mm	S=1750 mm E=1750 mm		
182	22 mm	5.78	2	11.56	132	00	S.Standard - 90 deg. E.Standard - 90 deg.		A= 2390 mm	S=1750 mm E=1750 mm		
183	22 mm	5.79	5	28.95	132	00	S.Standard - 90 deg. E.Standard - 90 deg.		A= 2400 mm	S=1750 mm E=1750 mm		
184	22 mm	5.80	4	23.20	132	00	S.Standard - 90 deg. E.Standard - 90 deg.		A= 2410 mm	S=1750 mm E=1750 mm		
185	22 mm	5.81	5	29.05	132	00	S.Standard - 90 deg. E.Standard - 90 deg.		A= 2420 mm	S=1750 mm E=1750 mm		
186	22 mm	5.82	4	23.28	132	00	S.Standard - 90 deg. E.Standard - 90 deg.		A= 2430 mm	S=1750 mm E=1750 mm		
187	22 mm	5.83	6	34.98	132	00	S.Standard - 90 deg. E.Standard - 90 deg.		A= 2440 mm	S=1750 mm E=1750 mm		
188	22 mm	5.84	3	17.52	132	00	S.Standard - 90 deg. E.Standard - 90 deg.		A= 2450 mm	S=1750 mm E=1750 mm		
189	22 mm	5.85	6	35.10	132	00	S.Standard - 90 deg. E.Standard - 90 deg.		A= 2460 mm	S=1750 mm E=1750 mm		
190	22 mm	5.86	3	17.58	132	00	S.Standard - 90 deg. E.Standard - 90 deg.		A= 2470 mm	S=1750 mm E=1750 mm		
191	22 mm	5.87	5	29.35	132	00	S.Standard - 90 deg. E.Standard - 90 deg.		A= 2480 mm	S=1750 mm E=1750 mm		
192	22 mm	5.88	2	11.76	132	00	S.Standard - 90 deg. E.Standard - 90 deg.		A= 2490 mm	S=1750 mm E=1750 mm		
194	22 mm	5.89	4	23.56	132	00	S.Standard - 90 deg. E.Standard - 90 deg.		A= 2500 mm	S=1750 mm E=1750 mm		
195	22 mm	5.89	1	5.89	132	00	S.Standard - 90 deg. E.Standard - 90 deg.		A= 2510 mm	S=1750 mm E=1750 mm		
196	22 mm	5.90	4	23.60	132	00	S.Standard - 90 deg. E.Standard - 90 deg.		A= 2510 mm	S=1750 mm E=1750 mm		
197	22 mm	5.91	3	17.72	132	00	S.Standard - 90 deg. E.Standard - 90 deg.		A= 2520 mm	S=1750 mm E=1750 mm		
198	22 mm	5.92	3	17.76	132	00	S.Standard - 90 deg. E.Standard - 90 deg.		A= 2530 mm	S=1750 mm E=1750 mm		
199	22 mm	5.93	3	17.79	132	00	S.Standard - 90 deg. E.Standard - 90 deg.		A= 2540 mm	S=1750 mm E=1750 mm		
200	22 mm	5.94	3	17.82	132	00	S.Standard - 90 deg. E.Standard - 90 deg.		A= 2550 mm	S=1750 mm E=1750 mm		
201	22 mm	5.95	4	23.80	132	00	S.Standard - 90 deg. E.Standard - 90 deg.		A= 2560 mm	S=1750 mm E=1750 mm		
202	22 mm	5.96	3	17.88	132	00	S.Standard - 90 deg. E.Standard - 90 deg.		A= 2570 mm	S=1750 mm E=1750 mm		
203	22 mm	5.97	3	17.91	132	00	S.Standard - 90 deg. E.Standard - 90 deg.		A= 2580 mm	S=1750 mm E=1750 mm		
204	22 mm	5.98	16	95.68	132	00	S.Standard - 90 deg. E.Standard - 90 deg.		A= 2590 mm	S=1750 mm E=1750 mm		

RAFT BAR Bending Schedule											
Bar Mark	Ø Bar Diameter	Length of each bar (m)	Total No.	Total Length (m)	Ø Bend Diameter (mm)	Shape Code	Hook Type	Image	Segments	Hook Lengths	Rev
218	22 mm	6.10	3	18.30	132	00	S:Standard - 90 deg.; E:Standard - 90 deg.		A= 2710 mm	S=1750 mm; E=1750 mm.	
219	22 mm	6.11	3	18.33	132	00	S:Standard - 90 deg.; E:Standard - 90 deg.		A= 2720 mm	S=1750 mm; E=1750 mm.	
220	22 mm	6.12	4	24.48	132	00	S:Standard - 90 deg.; E:Standard - 90 deg.		A= 2730 mm	S=1750 mm; E=1750 mm.	
221	22 mm	6.13	3	18.39	132	00	S:Standard - 90 deg.; E:Standard - 90 deg.		A= 2740 mm	S=1750 mm; E=1750 mm.	
222	22 mm	6.14	3	18.42	132	00	S:Standard - 90 deg.; E:Standard - 90 deg.		A= 2750 mm	S=1750 mm; E=1750 mm.	
223	22 mm	6.15	5	30.75	132	00	S:Standard - 90 deg.; E:Standard - 90 deg.		A= 2760 mm	S=1750 mm; E=1750 mm.	
224	22 mm	6.16	4	24.64	132	00	S:Standard - 90 deg.; E:Standard - 90 deg.		A= 2770 mm	S=1750 mm; E=1750 mm.	
225	22 mm	6.17	4	24.60	132	00	S:Standard - 90 deg.; E:Standard - 90 deg.		A= 2780 mm	S=1750 mm; E=1750 mm.	
226	22 mm	6.18	2	12.36	132	00	S:Standard - 90 deg.; E:Standard - 90 deg.		A= 2790 mm	S=1750 mm; E=1750 mm.	
227	22 mm	6.19	4	24.76	132	00	S:Standard - 90 deg.; E:Standard - 90 deg.		A= 2800 mm	S=1750 mm; E=1750 mm.	
228	22 mm	6.20	5	31.00	132	00	S:Standard - 90 deg.; E:Standard - 90 deg.		A= 2810 mm	S=1750 mm; E=1750 mm.	
229	12 mm	6.20	445	2759.00	72	00	S:None; E:None.		A= 6200 mm		
230	22 mm	6.21	3	18.63	132	00	S:Standard - 90 deg.; E:Standard - 90 deg.		A= 2820 mm	S=1750 mm; E=1750 mm.	
231	22 mm	6.22	4	24.68	132	00	S:Standard - 90 deg.; E:Standard - 90 deg.		A= 2830 mm	S=1750 mm; E=1750 mm.	
232	22 mm	6.23	3	18.69	132	00	S:Standard - 90 deg.; E:Standard - 90 deg.		A= 2840 mm	S=1750 mm; E=1750 mm.	
233	22 mm	6.24	5	31.20	132	00	S:Standard - 90 deg.; E:Standard - 90 deg.		A= 2850 mm	S=1750 mm; E=1750 mm.	
234	22 mm	6.25	4	25.00	132	00	S:Standard - 90 deg.; E:Standard - 90 deg.		A= 2860 mm	S=1750 mm; E=1750 mm.	
235	22 mm	6.26	4	25.04	132	00	S:Standard - 90 deg.; E:Standard - 90 deg.		A= 2870 mm	S=1750 mm; E=1750 mm.	
236	22 mm	6.27	4	25.08	132	00	S:Standard - 90 deg.; E:Standard - 90 deg.		A= 2880 mm	S=1750 mm; E=1750 mm.	
237	22 mm	6.28	4	25.12	132	00	S:Standard - 90 deg.; E:Standard - 90 deg.		A= 2890 mm	S=1750 mm; E=1750 mm.	
238	22 mm	6.29	4	25.16	132	00	S:Standard - 90 deg.; E:Standard - 90 deg.		A= 2900 mm	S=1750 mm; E=1750 mm.	
241	22 mm	6.30	3	18.90	132	00	S:Standard - 90 deg.; E:Standard - 90 deg.		A= 2910 mm	S=1750 mm; E=1750 mm.	
242	22 mm	6.31	6	37.86	132	00	S:Standard - 90 deg.; E:Standard - 90 deg.		A= 2920 mm	S=1750 mm; E=1750 mm.	
243	22 mm	6.32	4	25.28	132	00	S:Standard - 90 deg.; E:Standard - 90 deg.		A= 2930 mm	S=1750 mm; E=1750 mm.	
244	22 mm	6.33	3	18.99	132	00	S:Standard - 90 deg.; E:Standard - 90 deg.		A= 2940 mm	S=1750 mm; E=1750 mm.	
245	22 mm	6.34	5	31.70	132	00	S:Standard - 90 deg.; E:Standard - 90 deg.		A= 2950 mm	S=1750 mm; E=1750 mm.	
246	22 mm	6.36	4	25.40	132	00	S:Standard - 90 deg.; E:Standard - 90 deg.		A= 2960 mm	S=1750 mm; E=1750 mm.	
247	22 mm	6.36	5	31.60	132	00	S:Standard - 90 deg.; E:Standard - 90 deg.		A= 2970 mm	S=1750 mm; E=1750 mm.	
248	22 mm	6.37	3	19.11	132	00	S:Standard - 90 deg.; E:Standard - 90 deg.		A= 2980 mm	S=1750 mm; E=1750 mm.	
249	22 mm	6.38	7	44.66	132	00	S:Standard - 90 deg.; E:Standard - 90 deg.		A= 2990 mm	S=1750 mm; E=1750 mm.	
250	22 mm	6.39	4	25.56	132	00	S:Standard - 90 deg.; E:Standard - 90 deg.		A= 3000 mm	S=1750 mm; E=1750 mm.	
251	22 mm	6.40	4	25.60	132	00	S:Standard - 90 deg.; E:Standard - 90 deg.		A= 3010 mm	S=1750 mm; E=1750 mm.	
252	22 mm	6.41	4	25.64	132	00	S:Standard - 90 deg.; E:Standard - 90 deg.		A= 3020 mm	S=1750 mm; E=1750 mm.	
253	22 mm	6.42	5	32.10	132	00	S:Standard - 90 deg.; E:Standard - 90 deg.		A= 3030 mm	S=1750 mm; E=1750 mm.	
254	22 mm	6.43	5	32.15	132	00	S:Standard - 90 deg.; E:Standard - 90 deg.		A= 3040 mm	S=1750 mm; E=1750 mm.	
256	22 mm	6.44	5	32.20	132	00	S:Standard - 90 deg.; E:Standard - 90 deg.		A= 3050 mm	S=1750 mm; E=1750 mm.	
257	22 mm	6.45	3	19.35	132	00	S:Standard - 90 deg.; E:Standard - 90 deg.		A= 3060 mm	S=1750 mm; E=1750 mm.	
258	22 mm	6.46	1	6.46	132	00	S:Standard - 90 deg.; E:Standard - 90 deg.		A= 3070 mm	S=1750 mm; E=1750 mm.	
259	22 mm	6.47	2	12.94	132	00	S:Standard - 90 deg.; E:Standard - 90 deg.		A= 3080 mm	S=1750 mm; E=1750 mm.	
260	22 mm	6.48	2	12.96	132	00	S:Standard - 90 deg.; E:Standard - 90 deg.		A= 3090 mm	S=1750 mm; E=1750 mm.	
261	22 mm	6.49	2	12.98	132	00	S:Standard - 90 deg.; E:Standard - 90 deg.		A= 3100 mm	S=1750 mm; E=1750 mm.	
262	22 mm	6.50	283	1709.50	132	00	S:Standard - 90 deg.; E:Standard - 90 deg.		A= 3110 mm	S=1750 mm; E=1750 mm.	
266	10 mm	6.60	2	13.20	60	41	S:None; E:None.		A= 100 mm; B= 250 mm; C= 6600 mm; D= 250 mm; E= 100 mm.		

RAFT BAR Bending Schedule											
Bar Mark	Ø Bar Diameter	Length of each bar (m)	Total No.	Total Length (m)	Ø Bend Diameter (mm)	Shape Code	Hook Type	Image	Segments	Hook Lengths	Rev
278	22 mm	7.67	1	7.67	132	00	S:Standard - 90 deg. E:Standard - 90 deg.		A= 3630 mm	S=1750 mm; E=1750 mm.	
292	22 mm	7.66	1	7.66	132	00	S:Standard - 90 deg. E:Standard - 90 deg.		A= 4279 mm	S=1750 mm; E=1750 mm.	
299	22 mm	7.97	1	7.97	132	00	S:Standard - 90 deg. E:Standard - 90 deg.		A= 4569 mm	S=1750 mm; E=1750 mm.	
296	22 mm	8.00	28	224.00	132	00	S:None; E:None.		A= 8000 mm		
299	22 mm	8.05	1	8.05	132	00	S:Standard - 90 deg. E:Standard - 90 deg.		A= 4609 mm	S=1750 mm; E=1750 mm.	
299	22 mm	8.06	1	8.06	132	00	S:Standard - 90 deg. E:Standard - 90 deg.		A= 4679 mm	S=1750 mm; E=1750 mm.	
300	22 mm	8.07	1	8.07	132	00	S:Standard - 90 deg. E:Standard - 90 deg.		A= 4689 mm	S=1750 mm; E=1750 mm.	
301	22 mm	8.00	2	16.10	132	00	S:Standard - 90 deg. E:Standard - 90 deg.		A= 4699 mm	S=1750 mm; E=1750 mm.	
302	22 mm	8.09	1	8.09	132	00	S:Standard - 90 deg. E:Standard - 90 deg.		A= 4709 mm	S=1750 mm; E=1750 mm.	
303	22 mm	8.10	2	16.20	132	00	S:Standard - 90 deg. E:Standard - 90 deg.		A= 4719 mm	S=1750 mm; E=1750 mm.	
304	22 mm	8.11	1	8.11	132	00	S:Standard - 90 deg. E:Standard - 90 deg.		A= 4729 mm	S=1750 mm; E=1750 mm.	
305	22 mm	8.12	1	8.12	132	00	S:Standard - 90 deg. E:Standard - 90 deg.		A= 4739 mm	S=1750 mm; E=1750 mm.	
306	22 mm	8.13	2	16.26	132	00	S:Standard - 90 deg. E:Standard - 90 deg.		A= 4749 mm	S=1750 mm; E=1750 mm.	
307	22 mm	8.14	1	8.14	132	00	S:Standard - 90 deg. E:Standard - 90 deg.		A= 4759 mm	S=1750 mm; E=1750 mm.	
308	22 mm	8.15	2	16.30	132	00	S:Standard - 90 deg. E:Standard - 90 deg.		A= 4769 mm	S=1750 mm; E=1750 mm.	
309	22 mm	8.16	1	8.16	132	00	S:Standard - 90 deg. E:Standard - 90 deg.		A= 4779 mm	S=1750 mm; E=1750 mm.	
319	22 mm	8.17	2	16.34	132	00	S:Standard - 90 deg. E:Standard - 90 deg.		A= 4789 mm	S=1750 mm; E=1750 mm.	
311	22 mm	8.18	1	8.18	132	00	S:Standard - 90 deg. E:Standard - 90 deg.		A= 4799 mm	S=1750 mm; E=1750 mm.	
312	22 mm	8.19	1	8.19	132	00	S:Standard - 90 deg. E:Standard - 90 deg.		A= 4809 mm	S=1750 mm; E=1750 mm.	
313	22 mm	8.20	3	24.60	132	00	S:Standard - 90 deg. E:Standard - 90 deg.		A= 4819 mm	S=1750 mm; E=1750 mm.	
314	22 mm	8.21	1	8.21	132	00	S:Standard - 90 deg. E:Standard - 90 deg.		A= 4829 mm	S=1750 mm; E=1750 mm.	
315	22 mm	8.22	2	16.44	132	00	S:Standard - 90 deg. E:Standard - 90 deg.		A= 4839 mm	S=1750 mm; E=1750 mm.	
316	22 mm	8.23	1	8.23	132	00	S:Standard - 90 deg. E:Standard - 90 deg.		A= 4849 mm	S=1750 mm; E=1750 mm.	
317	22 mm	8.24	1	8.24	132	00	S:Standard - 90 deg. E:Standard - 90 deg.		A= 4859 mm	S=1750 mm; E=1750 mm.	
318	22 mm	8.25	2	16.50	132	00	S:Standard - 90 deg. E:Standard - 90 deg.		A= 4869 mm	S=1750 mm; E=1750 mm.	
319	22 mm	8.26	1	8.26	132	00	S:Standard - 90 deg. E:Standard - 90 deg.		A= 4879 mm	S=1750 mm; E=1750 mm.	
320	16 mm	8.26	2	16.52	60	41	S:None; E:None.		A= 119 mm; B= 260 mm; C= 7960 mm; D= 120 mm; E= 100 mm.		
321	22 mm	8.27	2	16.54	132	00	S:Standard - 90 deg. E:Standard - 90 deg.		A= 4889 mm	S=1750 mm; E=1750 mm.	
322	22 mm	8.28	1	8.28	132	00	S:Standard - 90 deg. E:Standard - 90 deg.		A= 4899 mm	S=1750 mm; E=1750 mm.	
324	22 mm	8.29	2	16.58	132	00	S:Standard - 90 deg. E:Standard - 90 deg.		A= 4909 mm	S=1750 mm; E=1750 mm.	
325	22 mm	8.30	1	8.30	132	00	S:Standard - 90 deg. E:Standard - 90 deg.		A= 4919 mm	S=1750 mm; E=1750 mm.	
326	22 mm	8.31	1	8.31	132	00	S:Standard - 90 deg. E:Standard - 90 deg.		A= 4929 mm	S=1750 mm; E=1750 mm.	
327	22 mm	8.32	2	16.64	132	00	S:Standard - 90 deg. E:Standard - 90 deg.		A= 4939 mm	S=1750 mm; E=1750 mm.	
329	22 mm	8.33	1	8.33	132	00	S:Standard - 90 deg. E:Standard - 90 deg.		A= 4949 mm	S=1750 mm; E=1750 mm.	
330	22 mm	8.34	2	16.68	132	00	S:Standard - 90 deg. E:Standard - 90 deg.		A= 4959 mm	S=1750 mm; E=1750 mm.	
331	22 mm	8.35	1	8.35	132	00	S:Standard - 90 deg. E:Standard - 90 deg.		A= 4969 mm	S=1750 mm; E=1750 mm.	
332	22 mm	8.36	2	16.72	132	00	S:Standard - 90 deg. E:Standard - 90 deg.		A= 4979 mm	S=1750 mm; E=1750 mm.	
333	22 mm	8.37	1	8.37	132	00	S:Standard - 90 deg. E:Standard - 90 deg.		A= 4989 mm	S=1750 mm; E=1750 mm.	
334	22 mm	8.38	1	8.38	132	00	S:Standard - 90 deg. E:Standard - 90 deg.		A= 4999 mm	S=1750 mm; E=1750 mm.	
335	22 mm	8.39	3	25.17	132	00	S:Standard - 90 deg. E:Standard - 90 deg.		A= 5009 mm	S=1750 mm; E=1750 mm.	
336	22 mm	8.40	1	8.40	132	00	S:Standard - 90 deg. E:Standard - 90 deg.		A= 5019 mm	S=1750 mm; E=1750 mm.	
337	22 mm	8.41	2	16.82	132	00	S:Standard - 90 deg. E:Standard - 90 deg.		A= 5029 mm	S=1750 mm; E=1750 mm.	
338	22 mm	8.42	1	8.42	132	00	S:Standard - 90 deg. E:Standard - 90 deg.		A= 5039 mm	S=1750 mm; E=1750 mm.	

SLABS BAR Bending Schedule											
Bar Mark	Ø Bar Diameter	Length of each bar (m)	Total No.	Total Length (m)	Ø Bend Diameter (mm)	Shape Code	Hook Type	Image	Segments At 3650 mm	Hook Lengths E=240 mm; E=250 mm	Rev.
32	10 mm	4.06	12	48.06	60	06	S:Standard 90°, 16φ E:Standard 90°, 16φ				
41	10 mm	4.32	3	12.96	60	06	S:Standard 90°, 16φ E:None		At 4100 mm	S=250 mm;	
42	10 mm	4.40	23	101.20	60	06	S:None; E:None		At 4400 mm		
54	10 mm	4.70	3	14.10	60	06	S:Standard 90°, 16φ E:Standard 90°, 16φ		At 4480 mm	S=250 mm;	
62	10 mm	4.77	3	14.31	60	06	S:Standard 90°, 16φ E:None		At 4350 mm	S=250 mm;	
163	10 mm	5.52	3	16.56	60	06	S:Standard 90°, 16φ E:None		At 5390 mm	S=250 mm;	
169	10 mm	5.97	1	5.97	60	06	S:Standard 90°, 16φ E:Standard 90°, 16φ		At 5220 mm	S=250 mm; E=250 mm	
193	10 mm	5.58	7	41.06	60	06	S:Standard 90°, 16φ E:None		At 5660 mm	S=250 mm;	
208	10 mm	6.06	14	84.06	60	06	S:None; E:None		At 6000 mm		
240	10 mm	6.29	6	37.74	60	06	S:Standard 90°, 16φ E:None		At 6070 mm	S=250 mm;	
256	10 mm	6.43	3	19.29	60	06	S:Standard 90°, 16φ E:None		At 6210 mm	S=250 mm;	
264	10 mm	6.50	4	26.00	60	06	S:Standard 90°, 16φ E:Standard 90°, 16φ		At 6040 mm (on average)	S=250 mm; E=250 mm	
267	10 mm	6.60	4	26.40	60	06	S:Standard 90°, 16φ E:Standard 90°, 16φ		At 6155 mm (on average)	S=250 mm; E=250 mm	
268	10 mm	6.62	3	19.86	60	06	S:Standard 90°, 16φ E:None		At 6390 mm	S=250 mm;	
269	10 mm	6.65	9	65.85	60	11	S:None; E:None		At 250 mm, B= 6424 mm (on average)		
270	10 mm	6.07	2	13.04	60	06	S:Standard 90°, 16φ E:None		At 6420 mm	S=250 mm;	
271	10 mm	6.69	4	26.76	60	06	S:Standard 90°, 16φ E:None		At 6480 mm	S=250 mm;	
272	10 mm	6.70	2	13.40	60	06	S:Standard 90°, 16φ E:Standard 90°, 16φ		At 6250 mm	S=250 mm; E=250 mm	
274	10 mm	6.72	27	181.44	60	06	S:Standard 90°, 16φ E:None		At 6500 mm	S=250 mm;	
276	10 mm	6.94	4	27.76	60	06	S:Standard 90°, 16φ E:None		At 6720 mm	S=250 mm;	
280	10 mm	7.14	4	28.56	60	11	S:None; E:None		At 250 mm, B= 6916 mm (on average)		
281	10 mm	7.17	26	179.29	60	06	S:Standard 90°, 16φ E:None		At 6950 mm	S=250 mm;	
282	10 mm	7.29	4	29.16	60	06	S:Standard 90°, 16φ E:None		At 7060 mm (on average)	S=250 mm;	
283	10 mm	7.29	9	65.81	60	11	S:None; E:None		At 250 mm, B= 7042 mm (on average)		
284	10 mm	7.37	4	29.48	60	06	S:Standard 90°, 16φ E:None		At 7145 mm (on average)	S=250 mm;	
285	10 mm	7.38	24	177.12	60	06	S:None; E:None		At 7380 mm		
286	10 mm	7.43	3	22.29	60	06	S:Standard 90°, 16φ E:None		At 7210 mm	S=250 mm;	
287	10 mm	7.49	9	67.41	60	06	S:Standard 90°, 16φ E:Standard 90°, 16φ		At 7041 mm (on average)	S=250 mm; E=250 mm	
288	10 mm	7.56	2	15.16	60	06	S:Standard 90°, 16φ E:Standard 90°, 16φ		At 7100 mm	S=250 mm; E=250 mm	
289	10 mm	7.57	6	66.06	60	06	S:Standard 90°, 16φ E:Standard 90°, 16φ		At 7116 mm (on average)	S=250 mm; E=250 mm	
290	10 mm	7.57	2	15.14	60	06	S:Standard 90°, 16φ E:None		At 7350 mm	S=250 mm;	
293	10 mm	7.89	3	23.67	60	06	S:Standard 90°, 16φ E:Standard 90°, 16φ		At 7410 mm (on average)	S=250 mm; E=250 mm	
294	10 mm	7.94	3	23.82	60	06	S:Standard 90°, 16φ E:None		At 7720 mm	S=250 mm;	
297	10 mm	8.09	6	48.06	60	06	S:None; E:None		At 8000 mm		

SLAB BAR Bending Schedule											R
Bar Mark	Ø Bar Diameter	Length of each bar (m)	Total No.	Total Length (m)	Ø Bend Diameter (mm)	Shape Code	Hook Type	Image	Segments A= 8050 mm	Hook Lengths B=250 mm;	
323	10 mm	8.28	3	24.84	60	06	S.Standard 90°, 104; E.None.		A= 8050 mm	B=250 mm;	
326	10 mm	0.32	5	41.00	60	06	S.Standard 90°, 104; E.None.		A= 8090 mm	B=250 mm;	
347	10 mm	8.50	14	119.00	60	06	S.Standard 90°, 104; E.Standard 90°, 104;		A= 8350 mm	B=250 mm; E=250 mm;	
371	10 mm	0.72	3	26.16	60	06	S.Standard 90°, 104; E.None.		A= 8500 mm	B=250 mm;	
386	10 mm	0.66	3	26.58	60	11	S.None; E.None.		A= 250 mm; B= 8040 mm		
396	10 mm	8.67	3	26.91	60	11	S.None; E.None.		A= 250 mm; B= 8750 mm		
406	10 mm	9.00	4	36.00	60	06	S.None; E.None.		A= 9000 mm		
413	10 mm	9.13	5	45.65	60	06	S.Standard 90°, 104; E.None.		A= 8910 mm	B=250 mm;	
431	10 mm	0.29	4	37.16	60	11	S.None; E.None.		A= 250 mm; B= 9060 mm		
434	10 mm	9.31	4	37.24	60	06	S.Standard 90°, 104; E.None.		A= 9080 mm	B=250 mm;	
436	10 mm	9.32	5	46.60	60	06	S.Standard 90°, 104; E.None.		A= 9090 mm	B=250 mm;	
445	10 mm	0.49	38	357.20	60	06	S.Standard 90°, 104; E.Standard 90°, 104;		A= 8950 mm	B=250 mm; E=250 mm;	
484	10 mm	9.77	23	224.71	60	06	S.Standard 90°, 104; E.None.		A= 5542 mm (on average)	B=250 mm;	
491	10 mm	9.83	23	226.09	60	06	S.Standard 90°, 104; E.None.		A= 5602 mm (on average)	B=250 mm;	
502	10 mm	10.13	5	60.65	60	06	S.Standard 90°, 104; E.None.		A= 9010 mm	B=250 mm;	
503	10 mm	10.20	9	91.80	60	06	S.None; E.None.		A= 10200 mm		
504	10 mm	10.27	2	20.54	60	06	S.Standard 90°, 104; E.Standard 90°, 104;		A= 5820 mm (on average)	B=250 mm; E=250 mm;	
505	10 mm	10.28	4	41.12	60	11	S.None; E.None.		A= 250 mm; B= 10058 mm (on average)		
506	10 mm	10.50	6	63.00	60	11	S.None; E.None.		A= 250 mm; B= 10275 mm (on average)		
507	10 mm	10.54	4	42.16	60	06	S.Standard 90°, 104; E.None.		A= 10320 mm	B=250 mm;	
508	10 mm	10.67	4	42.68	60	06	S.Standard 90°, 104; E.None.		A= 10443 mm (on average)	B=250 mm;	
509	10 mm	10.72	14	150.08	60	11	S.None; E.None.		A= 250 mm; B= 10491 mm (on average)		
510	10 mm	10.72	14	150.08	60	11	S.None; E.None.		A= 250 mm; B= 10499 mm (on average)		
512	10 mm	11.64	2	77.28	60	11	S.None; E.None.		A= 250 mm; B= 10613 mm (on average)		
513	10 mm	11.17	4	44.68	60	06	S.Standard 90°, 104; E.None.		A= 10945 mm (on average)	B=250 mm;	
514	10 mm	11.28	25	282.00	60	06	S.Standard 90°, 104; E.None.		A= 11050 mm	B=250 mm;	
516	10 mm	11.47	4	45.88	60	06	S.Standard 90°, 104; E.None.		A= 11258 mm	B=250 mm;	
516	10 mm	11.50	4	46.00	60	06	S.None; E.None.		A= 11500 mm		
517	10 mm	11.72	38	445.36	60	06	S.Standard 90°, 104; E.None.		A= 11606 mm	B=250 mm;	
516	10 mm	11.95	1	11.95	60	06	S.Standard 90°, 104; E.Standard 90°, 104;		A= 11500 mm	B=250 mm; E=250 mm;	
522	10 mm	12.00	44	528.00	60	06	S.None; E.None.		A= 12000 mm		
523	10 mm	12.00	6	72.00	60	06	S.Standard 90°, 104; E.None.		A= 11786 mm	B=250 mm;	
527	10 mm	17.17	1	17.17	60	06	S.Standard 90°, 104; E.Standard 90°, 104;		A= 16720 mm	B=250 mm; E=250 mm;	
528	10 mm	19.27	1	19.27	60	06	S.Standard 90°, 104; E.Standard 90°, 104;		A= 18820 mm	B=250 mm; E=250 mm;	

INSTRUCTOR



CLIENT



NOTES

LAST REVISION	SHEET CODE
07/07/23	

[illegible]

Engineering Secrets
Academy - Be Unique

TOWER PROJECT

BBS (2/2)

Project number:	01
Date	02/07/2023
Drawn by	Author
Checked by	Checker

SD-25-BBS

Sale

RAFT BAR Bending Schedule											
Bar Mark	Ø Bar Diameter	Length of each bar (m)	Total No.	Total Length (m)	Ø Bend Diameter (mm)	Shape Code	Hook Type	Image	Segments	Hook Lengths	Rev
432	22 mm	9.30	1	9.30	132	00	S-Standard - 90 deg. E-Standard - 90 deg.		A= 5810 mm	S=1750 mm; E=1750 mm.	
433	22 mm	9.31	2	18.62	132	00	S-Standard - 90 deg. E-Standard - 90 deg.		A= 5920 mm	S=1750 mm; E=1750 mm.	
435	22 mm	9.32	1	9.32	132	00	S-Standard - 90 deg. E-Standard - 90 deg.		A= 5930 mm	S=1750 mm; E=1750 mm.	
437	22 mm	9.33	2	18.66	132	00	S-Standard - 90 deg. E-Standard - 90 deg.		A= 5940 mm	S=1750 mm; E=1750 mm.	
438	22 mm	9.34	1	9.34	132	00	S-Standard - 90 deg. E-Standard - 90 deg.		A= 5950 mm	S=1750 mm; E=1750 mm.	
439	22 mm	9.35	2	18.70	132	00	S-Standard - 90 deg. E-Standard - 90 deg.		A= 5960 mm	S=1750 mm; E=1750 mm.	
440	22 mm	9.36	1	9.36	132	00	S-Standard - 90 deg. E-Standard - 90 deg.		A= 5970 mm	S=1750 mm; E=1750 mm.	
441	22 mm	9.37	58	563.46	132	00	S-Standard - 90 deg. E-Standard - 90 deg.		A= 5980 mm	S=1750 mm; E=1750 mm.	
442	22 mm	9.38	2	18.76	132	00	S-Standard - 90 deg. E-Standard - 90 deg.		A= 5990 mm	S=1750 mm; E=1750 mm.	
443	22 mm	9.39	14	131.46	132	00	S-Standard - 90 deg. E-Standard - 90 deg.		A= 6000 mm	S=1750 mm; E=1750 mm.	
444	22 mm	9.40	14	131.60	132	00	S-Standard - 90 deg. E-Standard - 90 deg.		A= 6010 mm	S=1750 mm; E=1750 mm.	
446	22 mm	9.41	4	37.64	132	00	S-Standard - 90 deg. E-Standard - 90 deg.		A= 6020 mm	S=1750 mm; E=1750 mm.	
447	22 mm	9.42	2	18.84	132	00	S-Standard - 90 deg. E-Standard - 90 deg.		A= 6030 mm	S=1750 mm; E=1750 mm.	
448	22 mm	9.43	34	320.62	132	00	S=None E=None		A= 6040 mm		
449	22 mm	9.43	1	9.43	132	00	S-Standard - 90 deg. E-Standard - 90 deg.		A= 6040 mm	S=1750 mm; E=1750 mm.	
450	22 mm	9.44	3	28.32	132	00	S-Standard - 90 deg. E-Standard - 90 deg.		A= 6050 mm	S=1750 mm; E=1750 mm.	
451	22 mm	9.45	2	18.90	132	00	S-Standard - 90 deg. E-Standard - 90 deg.		A= 6060 mm	S=1750 mm; E=1750 mm.	
452	22 mm	9.46	2	18.92	132	00	S-Standard - 90 deg. E-Standard - 90 deg.		A= 6070 mm	S=1750 mm; E=1750 mm.	
453	22 mm	9.47	2	18.94	132	00	S-Standard - 90 deg. E-Standard - 90 deg.		A= 6080 mm	S=1750 mm; E=1750 mm.	
454	22 mm	9.48	2	18.96	132	00	S-Standard - 90 deg. E-Standard - 90 deg.		A= 6090 mm	S=1750 mm; E=1750 mm.	
455	22 mm	9.49	2	18.98	132	00	S-Standard - 90 deg. E-Standard - 90 deg.		A= 6100 mm	S=1750 mm; E=1750 mm.	
456	22 mm	9.50	1	9.50	132	00	S-Standard - 90 deg. E-Standard - 90 deg.		A= 6110 mm	S=1750 mm; E=1750 mm.	
457	22 mm	9.51	2	19.02	132	00	S-Standard - 90 deg. E-Standard - 90 deg.		A= 6120 mm	S=1750 mm; E=1750 mm.	
458	22 mm	9.52	1	9.52	132	00	S-Standard - 90 deg. E-Standard - 90 deg.		A= 6130 mm	S=1750 mm; E=1750 mm.	
459	22 mm	9.53	2	19.06	132	00	S-Standard - 90 deg. E-Standard - 90 deg.		A= 6140 mm	S=1750 mm; E=1750 mm.	
460	22 mm	9.54	2	19.08	132	00	S-Standard - 90 deg. E-Standard - 90 deg.		A= 6150 mm	S=1750 mm; E=1750 mm.	
461	22 mm	9.55	2	19.10	132	00	S-Standard - 90 deg. E-Standard - 90 deg.		A= 6160 mm	S=1750 mm; E=1750 mm.	
462	22 mm	9.56	2	19.12	132	00	S-Standard - 90 deg. E-Standard - 90 deg.		A= 6170 mm	S=1750 mm; E=1750 mm.	
463	22 mm	9.57	1	9.57	132	00	S-Standard - 90 deg. E-Standard - 90 deg.		A= 6180 mm	S=1750 mm; E=1750 mm.	
464	22 mm	9.58	2	19.16	132	00	S-Standard - 90 deg. E-Standard - 90 deg.		A= 6190 mm	S=1750 mm; E=1750 mm.	
465	22 mm	9.59	2	19.18	132	00	S-Standard - 90 deg. E-Standard - 90 deg.		A= 6200 mm	S=1750 mm; E=1750 mm.	
466	22 mm	9.60	1	9.60	132	00	S-Standard - 90 deg. E-Standard - 90 deg.		A= 6210 mm	S=1750 mm; E=1750 mm.	
467	22 mm	9.61	2	19.22	132	00	S-Standard - 90 deg. E-Standard - 90 deg.		A= 6220 mm	S=1750 mm; E=1750 mm.	
468	22 mm	9.62	2	19.24	132	00	S-Standard - 90 deg. E-Standard - 90 deg.		A= 6230 mm	S=1750 mm; E=1750 mm.	
469	22 mm	9.63	2	19.26	132	00	S-Standard - 90 deg. E-Standard - 90 deg.		A= 6240 mm	S=1750 mm; E=1750 mm.	
470	22 mm	9.64	2	19.28	132	00	S-Standard - 90 deg. E-Standard - 90 deg.		A= 6250 mm	S=1750 mm; E=1750 mm.	
471	22 mm	9.65	2	19.30	132	00	S-Standard - 90 deg. E-Standard - 90 deg.		A= 6260 mm	S=1750 mm; E=1750 mm.	
472	22 mm	9.66	1	9.66	132	00	S-Standard - 90 deg. E-Standard - 90 deg.		A= 6270 mm	S=1750 mm; E=1750 mm.	
473	22 mm	9.67	2	19.34	132	00	S-Standard - 90 deg. E-Standard - 90 deg.		A= 6280 mm	S=1750 mm; E=1750 mm.	
474	22 mm	9.68	2	19.36	132	00	S-Standard - 90 deg. E-Standard - 90 deg.		A= 6290 mm	S=1750 mm; E=1750 mm.	
475	22 mm	9.69	1	9.69	132	00	S-Standard - 90 deg. E-Standard - 90 deg.		A= 6300 mm	S=1750 mm; E=1750 mm.	
476	22 mm	9.70	3	29.10	132	00	S-Standard - 90 deg. E-Standard - 90 deg.		A= 6310 mm	S=1750 mm; E=1750 mm.	

Bar Mark	Ø Bar Diameter	Length of each bar (m)	Total Length (m)	Ø Bend Diameter (mm)	Shape Code	Hook Type	Image	Segments A= Ø320 mm	Hook Lengths S=1750 mm E=1750 mm
477	22 mm	0.71	2	10.42	132	00	S:Standard - 90 deg. E:Standard - 90 deg.		
478	22 mm	0.72	1	9.72	132	00	S:Standard - 90 deg. E:Standard - 90 deg.		A= Ø330 mm S=1750 mm E=1750 mm
479	22 mm	0.73	2	10.45	132	00	S:Standard - 90 deg. E:Standard - 90 deg.		A= Ø340 mm S=1750 mm E=1750 mm
480	22 mm	0.74	2	10.48	132	00	S:Standard - 90 deg. E:Standard - 90 deg.		A= Ø350 mm S=1750 mm E=1750 mm
481	22 mm	0.75	2	10.50	132	00	S:Standard - 90 deg. E:Standard - 90 deg.		A= Ø360 mm S=1750 mm E=1750 mm
482	22 mm	0.76	2	10.52	132	00	S:Standard - 90 deg. E:Standard - 90 deg.		A= Ø370 mm S=1750 mm E=1750 mm
483	22 mm	0.77	3	20.31	132	00	S:Standard - 90 deg. E:Standard - 90 deg.		A= Ø380 mm S=1750 mm E=1750 mm
485	22 mm	0.78	2	10.58	132	00	S:Standard - 90 deg. E:Standard - 90 deg.		A= Ø390 mm S=1750 mm E=1750 mm
486	22 mm	0.79	2	10.58	132	00	S:Standard - 90 deg. E:Standard - 90 deg.		A= Ø400 mm S=1750 mm E=1750 mm
487	22 mm	0.80	1	9.80	132	00	S:Standard - 90 deg. E:Standard - 90 deg.		A= Ø410 mm S=1750 mm E=1750 mm
488	22 mm	0.81	2	10.62	132	00	S:Standard - 90 deg. E:Standard - 90 deg.		A= Ø420 mm S=1750 mm E=1750 mm
489	22 mm	0.82	2	10.64	132	00	S:Standard - 90 deg. E:Standard - 90 deg.		A= Ø430 mm S=1750 mm E=1750 mm
490	22 mm	0.83	2	10.66	132	00	S:Standard - 90 deg. E:Standard - 90 deg.		A= Ø440 mm S=1750 mm E=1750 mm
492	22 mm	0.84	4	20.39	132	00	S:Standard - 90 deg. E:Standard - 90 deg.		A= Ø450 mm S=1750 mm E=1750 mm
493	22 mm	0.85	1	9.85	132	00	S:Standard - 90 deg. E:Standard - 90 deg.		A= Ø460 mm S=1750 mm E=1750 mm
494	22 mm	0.86	2	10.70	132	00	S:Standard - 90 deg. E:Standard - 90 deg.		A= Ø460 mm S=1750 mm E=1750 mm
495	22 mm	0.86	2	10.72	132	00	S:Standard - 90 deg. E:Standard - 90 deg.		A= Ø470 mm S=1750 mm E=1750 mm
496	22 mm	0.87	4	20.48	132	00	S:Standard - 90 deg. E:Standard - 90 deg.		A= Ø480 mm S=1750 mm E=1750 mm
497	22 mm	0.89	4	20.52	132	00	S:Standard - 90 deg. E:Standard - 90 deg.		A= Ø480 mm S=1750 mm E=1750 mm
498	22 mm	0.89	3489	varies	132	00	S:Standard - 90 deg. E:Standard - 90 deg.		A= Ø500 mm S=1750 mm E=1750 mm
499	22 mm	0.90	4	20.63	132	00	S:Standard - 90 deg. E:Standard - 90 deg.		A= Ø510 mm S=1750 mm E=1750 mm
500	22 mm	0.91	1	9.91	132	00	S:Standard - 90 deg. E:Standard - 90 deg.		A= Ø520 mm S=1750 mm E=1750 mm
501	22 mm	0.92	1	9.92	132	00	S:Standard - 90 deg. E:Standard - 90 deg.		A= Ø530 mm S=1750 mm E=1750 mm
511	22 mm	10.70	160	1726.40	132	25	S:None; E:None		A= 3410 mm, B= 4000 mm, C= 3410 mm, D= 2410 mm, E= 2410 mm
520	22 mm	12.00	523	6276.00	132	11	S:None; E:None		A= varies; B= varies
521	22 mm	12.00	1874	20888.00	132	00	S:None; E:None		A= 12000 mm

SOFTSTK_Member	Bar Dls. (mm)	Type	Mass per Unit Length (kg/m)	Total Length (m)	Total Weight (kg)
RAFT	8	Ø8	0.40	57.16	0.02
RAFT	10	Ø10	0.62	73.38	0.05
RAFT	12	Ø12	0.89	275.60	0.25
RAFT	16	Ø16	1.58	960.00	1.56
RAFT	22	Ø22	2.99	78072.50	233.44
				81661.64	235.27

INSTRUCTOR



CLIENT



NOTES

LAST REVISION	SHEET CODE
07/07/23	

[illegible]

Engineering Secrets
Academy - Be Unique

TOWER PROJECT

RAFT BBS (5/5)

Project number	01
Date	02/07/2023
Drawn by	Author
Checked by	Checker

SD-23-BBS

Sale

COLUMNS & WALLS BAR Bending Schedule												
Bar Mark	Ø Bar Diameter	Length of each bar (m)	Total No.	Total Length (m)	Ø Bend Diameter (mm)	Shape Code	Hook Type	Image	Segments	Hook Lengths	Rebar	
05	8 mm	0.96	455	445.90	48	31	S-Strip/Tie 135°, 5d; E-Strip/Tie 135°, 5d		A= 300 mm, B= 150 mm, C= 300 mm, D= 150 mm	S=74 mm; E=74 mm		
09	25 mm	1.24	1	1.24	150	26	S-None; E-None		A= 640 mm, B= 240 mm, C= 360 mm, D= 60 mm	S=74 mm; E=74 mm		
10	8 mm	1.71	2140	3656.40	48	31	S-Strip/Tie 135°, 5d; E-Strip/Tie 135°, 5d		A= 210 mm, B= 600 mm, C= 210 mm, D= 600 mm	S=74 mm; E=74 mm		
16	8 mm	2.49	551	1371.00	48	31	S-Strip/Tie 135°, 5d; E-Strip/Tie 135°, 5d		A= 600 mm, B= 600 mm, C= 600 mm, D= 600 mm	S=74 mm; E=74 mm		
19	16 mm	3.00	1	3.00	90	11	S-None; E-None		A= 2740 mm, B= 300 mm			
20	25 mm	3.09	1	3.09	150	60	S-None; E-None		A= 3600 mm			
24	18 mm	3.42	1	3.42	108	11	S-None; E-None		A= 2636 mm, B= 840 mm			
25	22 mm	3.51	12	42.12	132	11	S-None; E-None		A= 2056 mm, B= 810 mm			
26	22 mm	3.79	32	121.28	132	11	S-None; E-None		A= 830 mm, B= 3010 mm			
27	25 mm	3.85	1	3.85	150	11	S-None; E-None		A= 2800 mm, B= 1110 mm			
38	10 mm	4.21	106	446.29	60	31	S-Strip/Tie 135°, 5d; E-Strip/Tie 135°, 5d		A= 1750 mm, B= 300 mm, C= 1750 mm, D= 300 mm	S=92 mm; E=92 mm		
43	25 mm	4.46	20	89.20	150	11	S-None; E-None		A= 3190 mm, B= 1540 mm			
45	18 mm	4.51	1	4.51	108	11	S-None; E-None		A= 500 mm, B= 3970 mm			
47	16 mm	4.55	1	4.55	96	11	S-None; E-None		A= 3936 mm, B= 790 mm			
70	22 mm	4.83	32	154.56	132	11	S-None; E-None		A= 3906 mm, B= 990 mm			
72	25 mm	4.84	20	96.80	150	11	S-None; E-None		A= 3000 mm, B= 1000 mm			
77	22 mm	4.86	16	78.08	132	11	S-None; E-None		A= 3980 mm, B= 1020 mm			
86	22 mm	4.90	12	58.80	132	11	S-None; E-None		A= 3880 mm, B= 1470 mm			
90	18 mm	4.99	2	9.98	108	60	S-None; E-None		A= 4950 mm			
95	16 mm	5.30	2	10.60	96	60	S-None; E-None		A= 5600 mm			
97	22 mm	5.92	64	321.28	132	60	S-None; E-None		A= 5620 mm			
117	22 mm	5.29	476	2475.20	132	60	S-None; E-None		A= 5200 mm			
140	25 mm	5.59	40	220.00	150	60	S-None; E-None		A= 5600 mm			
203	16 mm	6.50	1	6.50	96	60	S-None; E-None		A= 5500 mm			
265	18 mm	6.58	1	6.58	108	60	S-None; E-None		A= 5590 mm			
273	22 mm	6.72	26	168.16	132	60	S-None; E-None		A= 6720 mm			
275	22 mm	6.92	32	221.44	132	60	S-None; E-None		A= 6920 mm			
277	25 mm	7.96	20	140.00	150	60	S-None; E-None		A= 7600 mm			
490	22 mm	9.89	3460	34308.41	132	60	S-Standard - 90 deg; E-Standard - 90 deg		A= 6500 mm	S=1750 mm; E=1750 mm		
529	22 mm	3.51	16	56.16	132	11	S-None; E-None		A= 2996 mm, B= 810 mm			

Bar Mark	Ø Bar Diameter	Length of each bar (m)	Total No.	Total Length (m)	Ø Bend Diameter (mm)	Shape Code	Hook Type	Image	Segments	Hook Lengths
01	12 mm	0.84	128	107.52	72	11	S:None; E:None		A= 500 mm, B= 310 mm	
06	10 mm	1.25	16	20.16	60	06	S:None; E:None		A= 1260 mm	
07	12 mm	1.29	23	29.58	72	06	S:None; E:None		A= 1260 mm	
14	16 mm	2.24	10	22.40	96	99	S:None; E:None			
15	12 mm	2.29	8	18.32	72	99	S:None; E:None			
18	12 mm	2.75	8	22.00	72	06	S:None; E:None			
28	12 mm	3.87	12	46.44	72	11	S:None; E:None		A= 120 mm, B= 3790 mm	
29	12 mm	3.89	10	38.90	72	11	S:None; E:None		A= 120 mm, B= 3790 mm	
33	18 mm	4.00	43	172.00	108	15	S:None; E:None		A= 530 mm, B= 3470 mm, C= 90 mm	
34	18 mm	4.00	29	116.00	06	15	S:None; E:None		A= 500 mm, B= 5410 mm, C= 100 (113)	
30	10 mm	4.15	110	456.70	90	06	S:None; E:None		A= 4150 mm	
37	12 mm	4.15	118	489.70	72	06	S:None; E:None		A= 4150 mm	
228	16 mm	6.28	19	62.80	06	99	S:None; E:None			
519	16 mm	11.98	29	347.42	96	15	S:None; E:None		A= 1190 mm, B= 679 mm, C= 1940 mm	
524	18 mm	12.00	43	516.00	108	15	S:None; E:None		A= 11090 mm, B= 520 mm, C= 1950 mm	
525	18 mm	12.00	43	516.00	108	00	S:None; E:None		A= 12000 mm	
526	18 mm	12.00	29	346.00	96	06	S:None; E:None		A= 12000 mm	

Bar Mark	Ø Bar Diameter	Length of each bar (m)	Total No	Total Length (m)	Ø Bend Diameter (mm)	Shape Code	Hook Type	Image	Segments	Hook Lengths
09	12 mm	1.70	2	3.40	72	06	S=None; E=None		A= 1760 mm	
11	16 mm	2.00	2	4.00	96	06	S=None; E=None		A= 2000 mm	
13	8 mm	2.11	83	175.13	48	31	SSimp/Fa 155°, 5s; ESimp/Fa 155°, 5s		A= 790 mm, B= 220 mm, C= 790 mm, D= 220 mm	S=74 mm, E=74 mm
17	12 mm	2.50	2	5.00	72	09	S=None; E=None		A= 2500 mm	
22	16 mm	3.12	3	9.36	96	11	S=None; E=None		A= 760 mm, B= 2370 mm	
23	16 mm	3.25	2	6.50	96	06	S=None; E=None		A= 3250 mm	
44	18 mm	4.50	4	18.00	108	06	S=None; E=None		A= 4500 mm	
53	16 mm	4.70	3	14.10	96	06	S=None; E=None		A= 4700 mm	
94	12 mm	5.00	2	10.00	72	06	S=None; E=None		A= 5000 mm	
160	16 mm	5.00	3	15.00	96	06	S=None; E=None		A= 5000 mm	
219	12 mm	7.10	2	14.20	72	06	S=None; E=None		A= 7100 mm	
291	16 mm	7.63	3	22.89	96	11	S=None; E=None		A= 6600 mm, B= 780 mm	

OTHER ELEMENTS Reinforcement Weight Summary					
SOFTKAT Member	Bar Dia. (mm)	Type	Mass per Unit Length (kg/m)	Total length (m)	Total Weight (kg)
OTHER ELEMENTS	8	203	6.40	5602.42	2.23
OTHER ELEMENTS	8	010	0.62	5556.13	3.43
OTHER ELEMENTS	12	012	0.89	704.36	0.70
OTHER ELEMENTS	16	010	1.58	1494.12	2.34
OTHER ELEMENTS	18	018	2.00	1266.50	2.46
COLUMNS	22	022	3.59	37.86	11.51
COLUMNS	25	025	2.85	564.15	2.43
				19017.57	26.87

INSTRUCTOR



CLIENT



NOTES

LAST REVISION	SHEET CODE
07/07/23	

[illegible]

Engineering Secrets
Academy - Be Unique

TOWER PROJECT

BBS (1/2)

Project number	01
----------------	----

Date	02/07/2023
------	------------

Drawn by	Author
----------	--------

Checked by	Checker
------------	---------

SD-24-BBS

Scale

RAFT BAR Bending Schedule											
Bar Mark	Ø Bar Diameter	Length of each bar (m)	Total No.	Total Length (m)	Ø Bend Diameter (mm)	Shape Code	Hook Type	Image	Bendings	Hook Lengths	Remarks
339	22 mm	8.43	2	16.86	152	00	S-Standard - 90 deg. E-Standard - 90 deg.		A= 5640 mm	S=1750 mm; E=1750 mm.	
340	22 mm	8.44	1	8.44	152	00	S-Standard - 90 deg. E-Standard - 90 deg.		A= 5650 mm	S=1750 mm; E=1750 mm.	
341	22 mm	8.45	1	8.45	132	00	S-Standard - 90 deg. E-Standard - 90 deg.		A= 5600 mm	S=1750 mm; E=1750 mm.	
342	22 mm	8.46	2	16.92	132	00	S-Standard - 90 deg. E-Standard - 90 deg.		A= 5670 mm	S=1750 mm; E=1750 mm.	
343	22 mm	8.47	1	8.47	152	00	S-Standard - 90 deg. E-Standard - 90 deg.		A= 5650 mm	S=1750 mm; E=1750 mm.	
344	22 mm	8.48	2	16.96	132	00	S-Standard - 90 deg. E-Standard - 90 deg.		A= 5650 mm	S=1750 mm; E=1750 mm.	
345	22 mm	8.49	1	8.49	152	00	S-Standard - 90 deg. E-Standard - 90 deg.		A= 5100 mm	S=1750 mm; E=1750 mm.	
346	22 mm	8.50	2	17.00	132	00	S-Standard - 90 deg. E-Standard - 90 deg.		A= 5110 mm	S=1750 mm; E=1750 mm.	
348	22 mm	8.51	1	8.51	132	00	S-Standard - 90 deg. E-Standard - 90 deg.		A= 5120 mm	S=1750 mm; E=1750 mm.	
349	22 mm	8.52	2	17.04	152	00	S-Standard - 90 deg. E-Standard - 90 deg.		A= 5130 mm	S=1750 mm; E=1750 mm.	
350	22 mm	8.53	1	8.53	152	00	S-Standard - 90 deg. E-Standard - 90 deg.		A= 5140 mm	S=1750 mm; E=1750 mm.	
351	22 mm	8.54	1	8.54	132	00	S-Standard - 90 deg. E-Standard - 90 deg.		A= 5160 mm	S=1750 mm; E=1750 mm.	
352	22 mm	8.54	1	8.54	132	00	S-Standard - 90 deg. E-Standard - 90 deg.		A= 5160 mm	S=1750 mm; E=1750 mm.	
353	22 mm	8.55	1	8.55	132	00	S-Standard - 90 deg. E-Standard - 90 deg.		A= 5100 mm	S=1750 mm; E=1750 mm.	
354	22 mm	8.56	2	17.12	152	00	S-Standard - 90 deg. E-Standard - 90 deg.		A= 5170 mm	S=1750 mm; E=1750 mm.	
355	22 mm	8.57	2	17.14	152	00	S-Standard - 90 deg. E-Standard - 90 deg.		A= 5160 mm	S=1750 mm; E=1750 mm.	
356	22 mm	8.58	1	8.58	132	00	S-Standard - 90 deg. E-Standard - 90 deg.		A= 5190 mm	S=1750 mm; E=1750 mm.	
357	22 mm	8.59	2	17.18	132	00	S-Standard - 90 deg. E-Standard - 90 deg.		A= 5200 mm	S=1750 mm; E=1750 mm.	
358	22 mm	8.59	1	8.60	132	00	S-Standard - 90 deg. E-Standard - 90 deg.		A= 5210 mm	S=1750 mm; E=1750 mm.	
359	22 mm	8.61	2	17.22	132	00	S-Standard - 90 deg. E-Standard - 90 deg.		A= 5220 mm	S=1750 mm; E=1750 mm.	
360	22 mm	8.62	1	8.62	152	00	S-Standard - 90 deg. E-Standard - 90 deg.		A= 5230 mm	S=1750 mm; E=1750 mm.	
361	22 mm	8.63	2	17.26	152	00	S-Standard - 90 deg. E-Standard - 90 deg.		A= 5240 mm	S=1750 mm; E=1750 mm.	
362	22 mm	8.64	1	8.64	132	00	S-Standard - 90 deg. E-Standard - 90 deg.		A= 5250 mm	S=1750 mm; E=1750 mm.	
363	22 mm	8.65	2	17.30	152	00	S-Standard - 90 deg. E-Standard - 90 deg.		A= 5260 mm	S=1750 mm; E=1750 mm.	
364	22 mm	8.66	1	8.66	152	00	S-Standard - 90 deg. E-Standard - 90 deg.		A= 5270 mm	S=1750 mm; E=1750 mm.	
365	22 mm	8.67	1	8.67	132	00	S-Standard - 90 deg. E-Standard - 90 deg.		A= 5280 mm	S=1750 mm; E=1750 mm.	
366	22 mm	8.68	2	17.36	132	00	S-Standard - 90 deg. E-Standard - 90 deg.		A= 5290 mm	S=1750 mm; E=1750 mm.	
367	22 mm	8.69	1	8.69	132	00	S-Standard - 90 deg. E-Standard - 90 deg.		A= 5300 mm	S=1750 mm; E=1750 mm.	
368	22 mm	8.70	2	17.40	152	00	S-Standard - 90 deg. E-Standard - 90 deg.		A= 5310 mm	S=1750 mm; E=1750 mm.	
369	22 mm	8.71	2	17.42	132	00	S-Standard - 90 deg. E-Standard - 90 deg.		A= 5320 mm	S=1750 mm; E=1750 mm.	
370	22 mm	8.72	2	17.44	132	00	S-Standard - 90 deg. E-Standard - 90 deg.		A= 5330 mm	S=1750 mm; E=1750 mm.	
372	22 mm	8.73	1	8.73	152	00	S-Standard - 90 deg. E-Standard - 90 deg.		A= 5340 mm	S=1750 mm; E=1750 mm.	
373	22 mm	8.74	2	17.48	152	00	S-Standard - 90 deg. E-Standard - 90 deg.		A= 5350 mm	S=1750 mm; E=1750 mm.	
374	22 mm	8.75	1	8.75	132	00	S-Standard - 90 deg. E-Standard - 90 deg.		A= 5360 mm	S=1750 mm; E=1750 mm.	
375	22 mm	8.76	2	17.52	152	00	S-Standard - 90 deg. E-Standard - 90 deg.		A= 5370 mm	S=1750 mm; E=1750 mm.	
376	22 mm	8.77	1	8.77	132	00	S-Standard - 90 deg. E-Standard - 90 deg.		A= 5380 mm	S=1750 mm; E=1750 mm.	
377	22 mm	8.78	2	17.56	132	00	S-Standard - 90 deg. E-Standard - 90 deg.		A= 5390 mm	S=1750 mm; E=1750 mm.	
378	22 mm	8.79	1	8.79	152	00	S-Standard - 90 deg. E-Standard - 90 deg.		A= 5400 mm	S=1750 mm; E=1750 mm.	
379	22 mm	8.80	2	17.60	132	00	S-Standard - 90 deg. E-Standard - 90 deg.		A= 5410 mm	S=1750 mm; E=1750 mm.	
380	22 mm	8.81	1	8.81	132	00	S-Standard - 90 deg. E-Standard - 90 deg.		A= 5420 mm	S=1750 mm; E=1750 mm.	
381	22 mm	8.82	4	35.28	152	00	S-Standard - 90 deg. E-Standard - 90 deg.		A= 5430 mm	S=1750 mm; E=1750 mm.	
382	22 mm	8.83	2	17.66	152	00	S-Standard - 90 deg. E-Standard - 90 deg.		A= 5440 mm	S=1750 mm; E=1750 mm.	
383	22 mm	8.84	3	26.52	152	00	S-Standard - 90 deg. E-Standard - 90 deg.		A= 5450 mm	S=1750 mm; E=1750 mm.	

[illegible]